


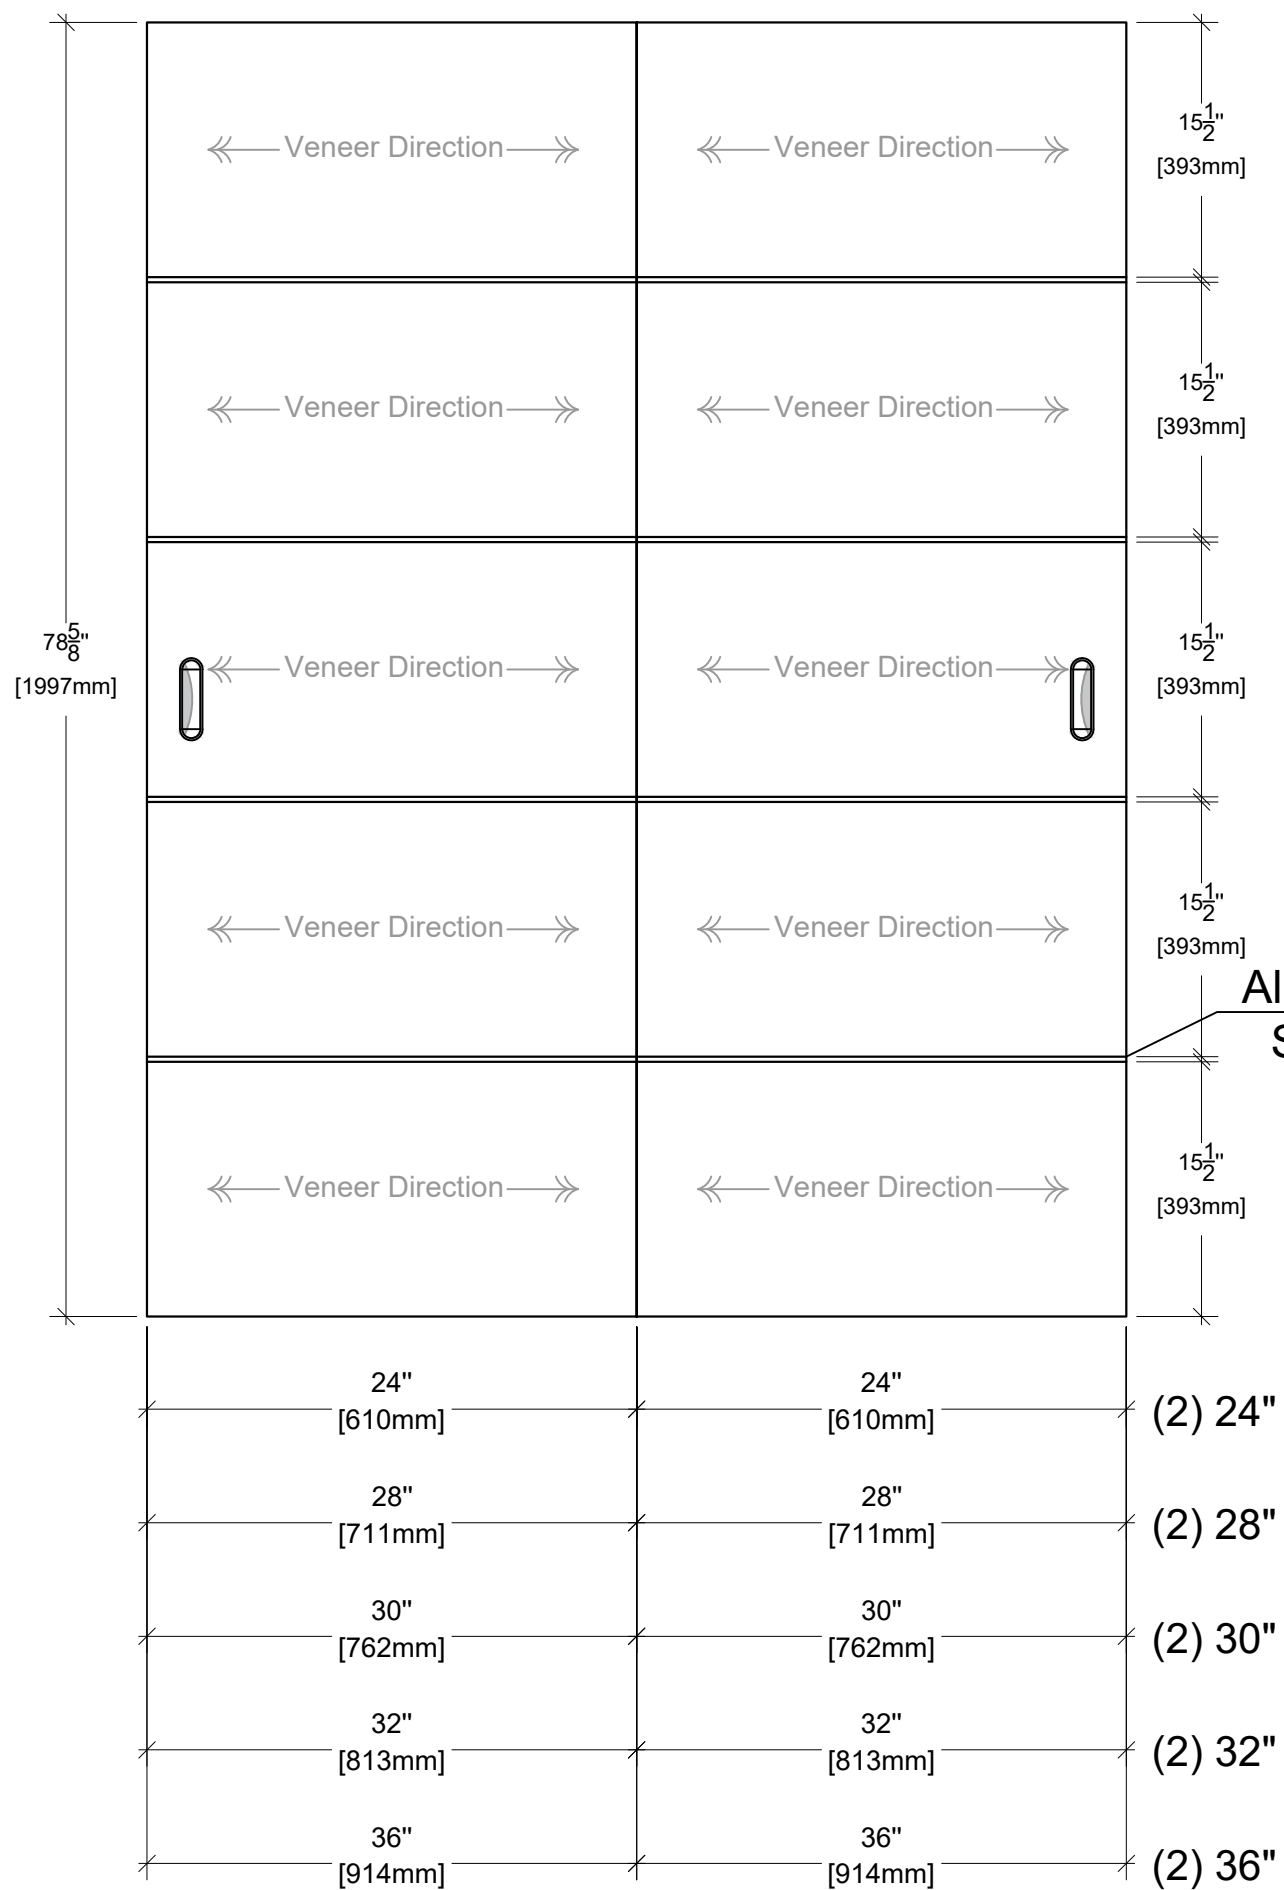
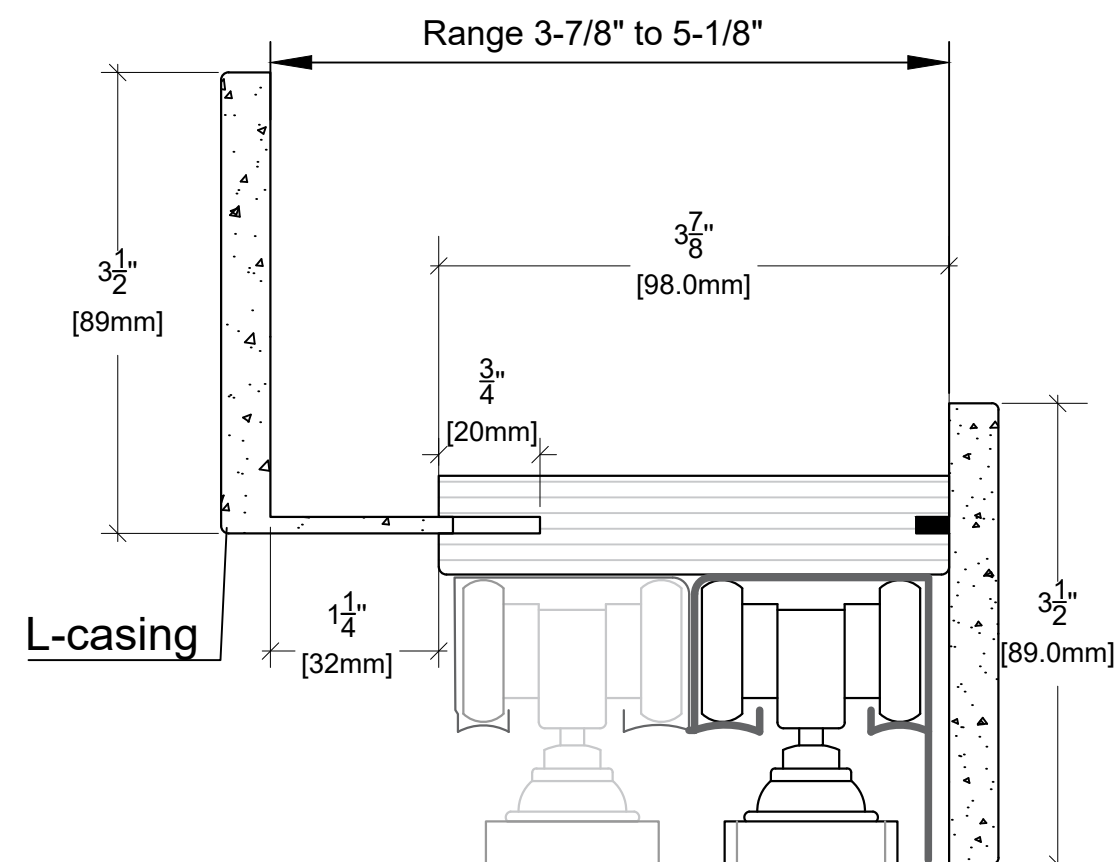


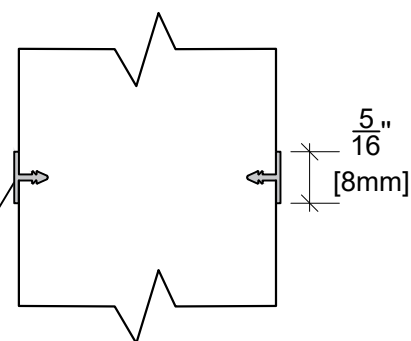


Aluminum Stripes

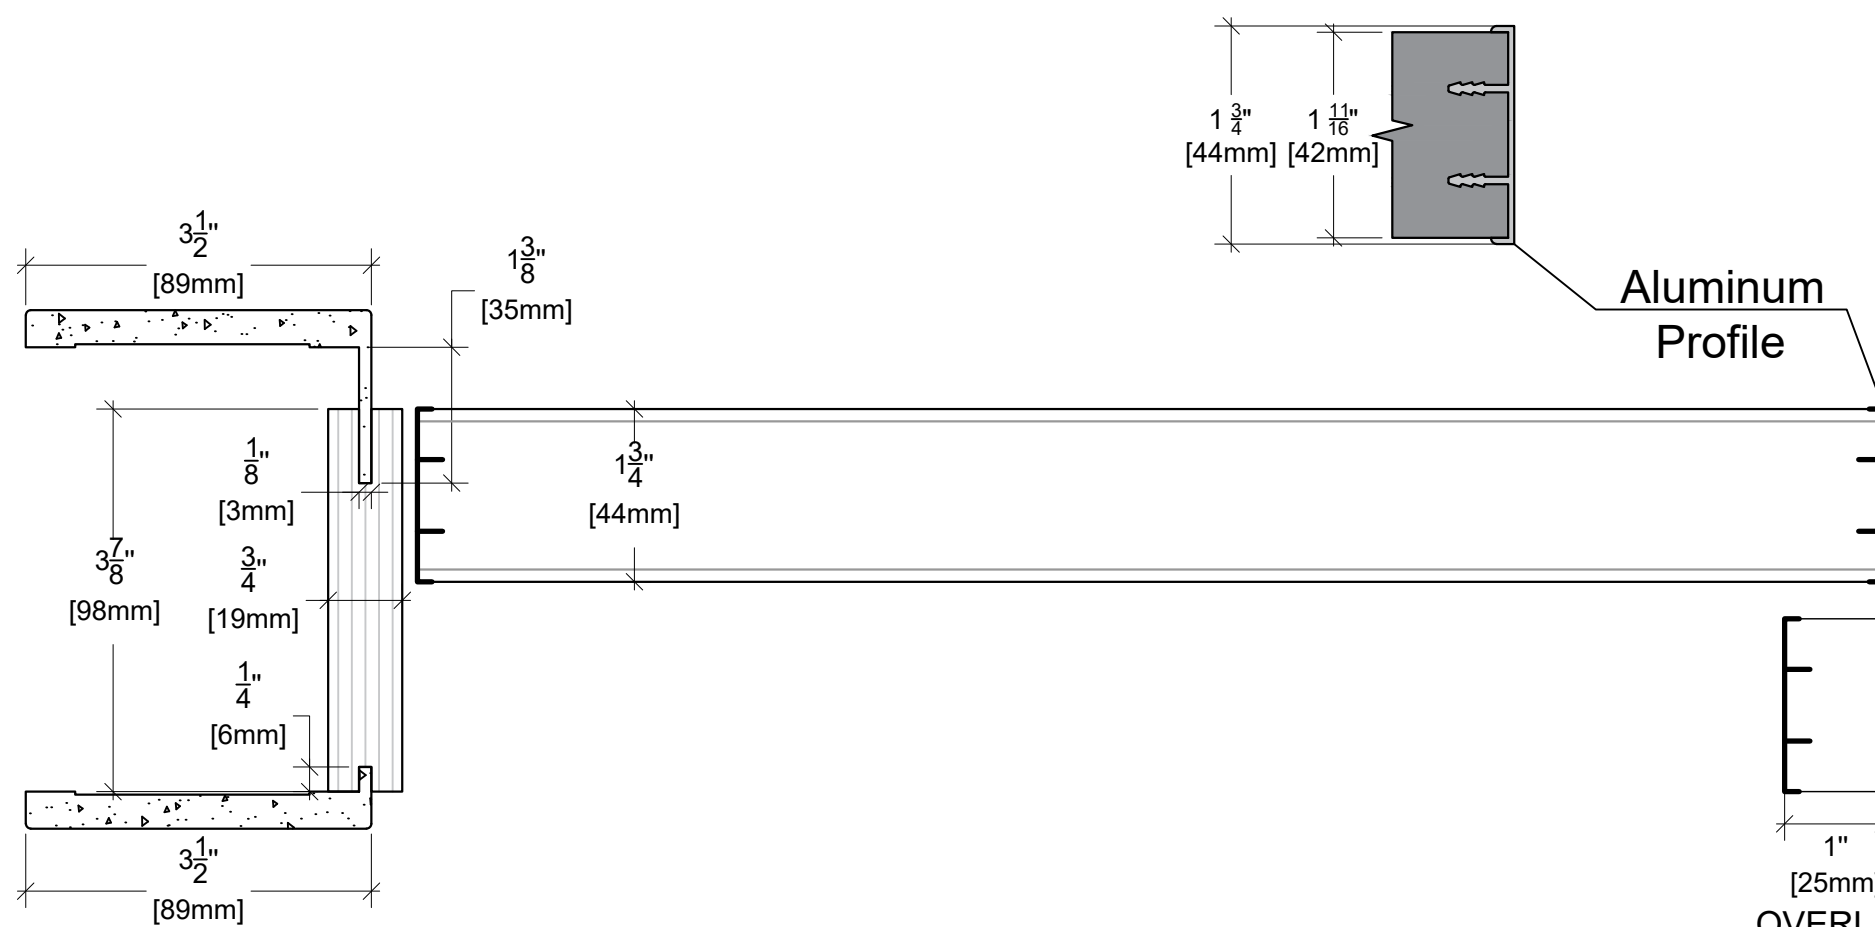

cut
For wall thickness less than 4-1/2" need to cut L-casing

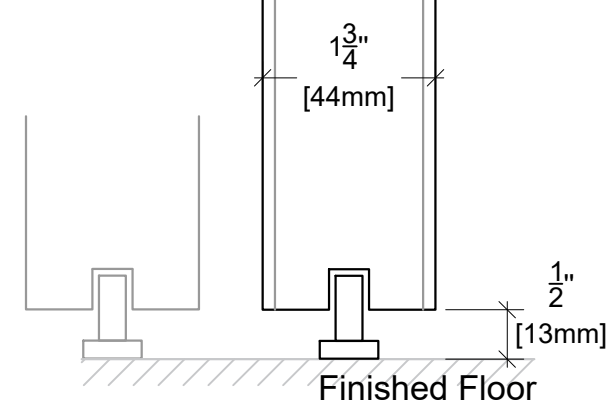

Aluminum Profile

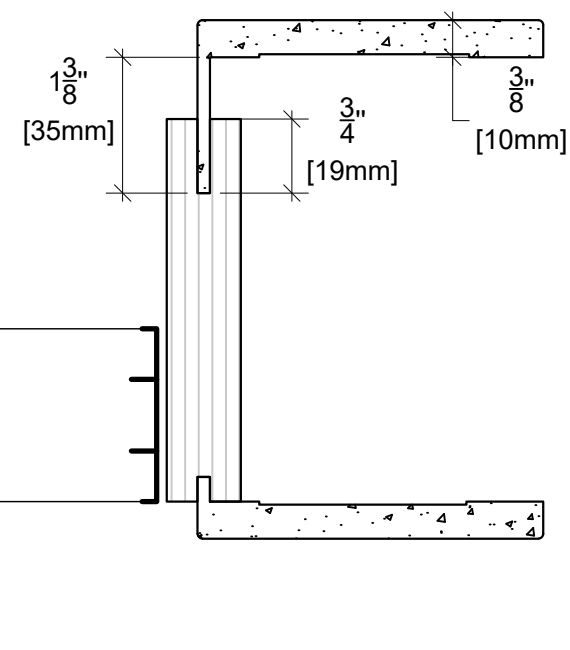

OVERLAP



Model: Alluminio - Elivia Horizontal Wood Grain 4HS
Configuration: Bypass 80"