

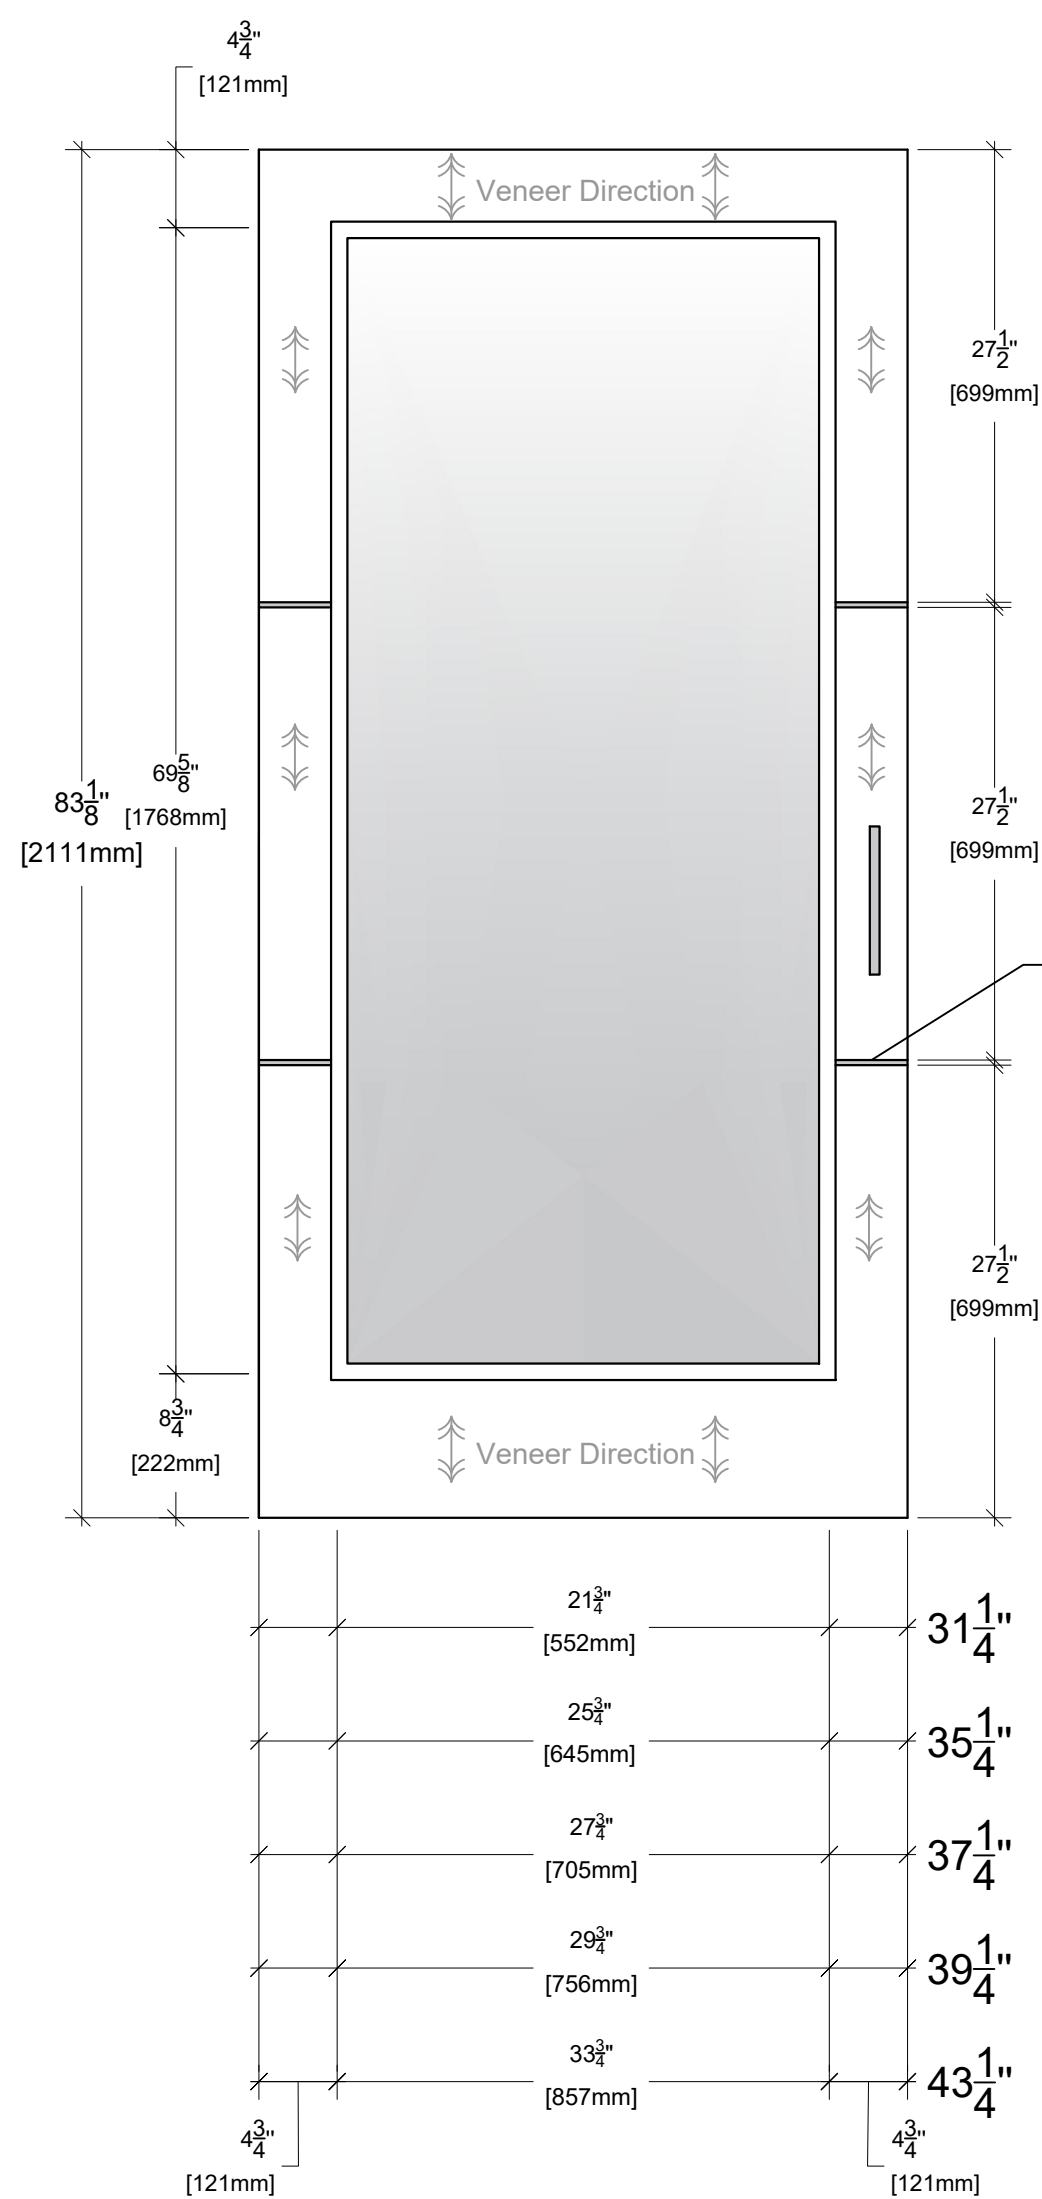


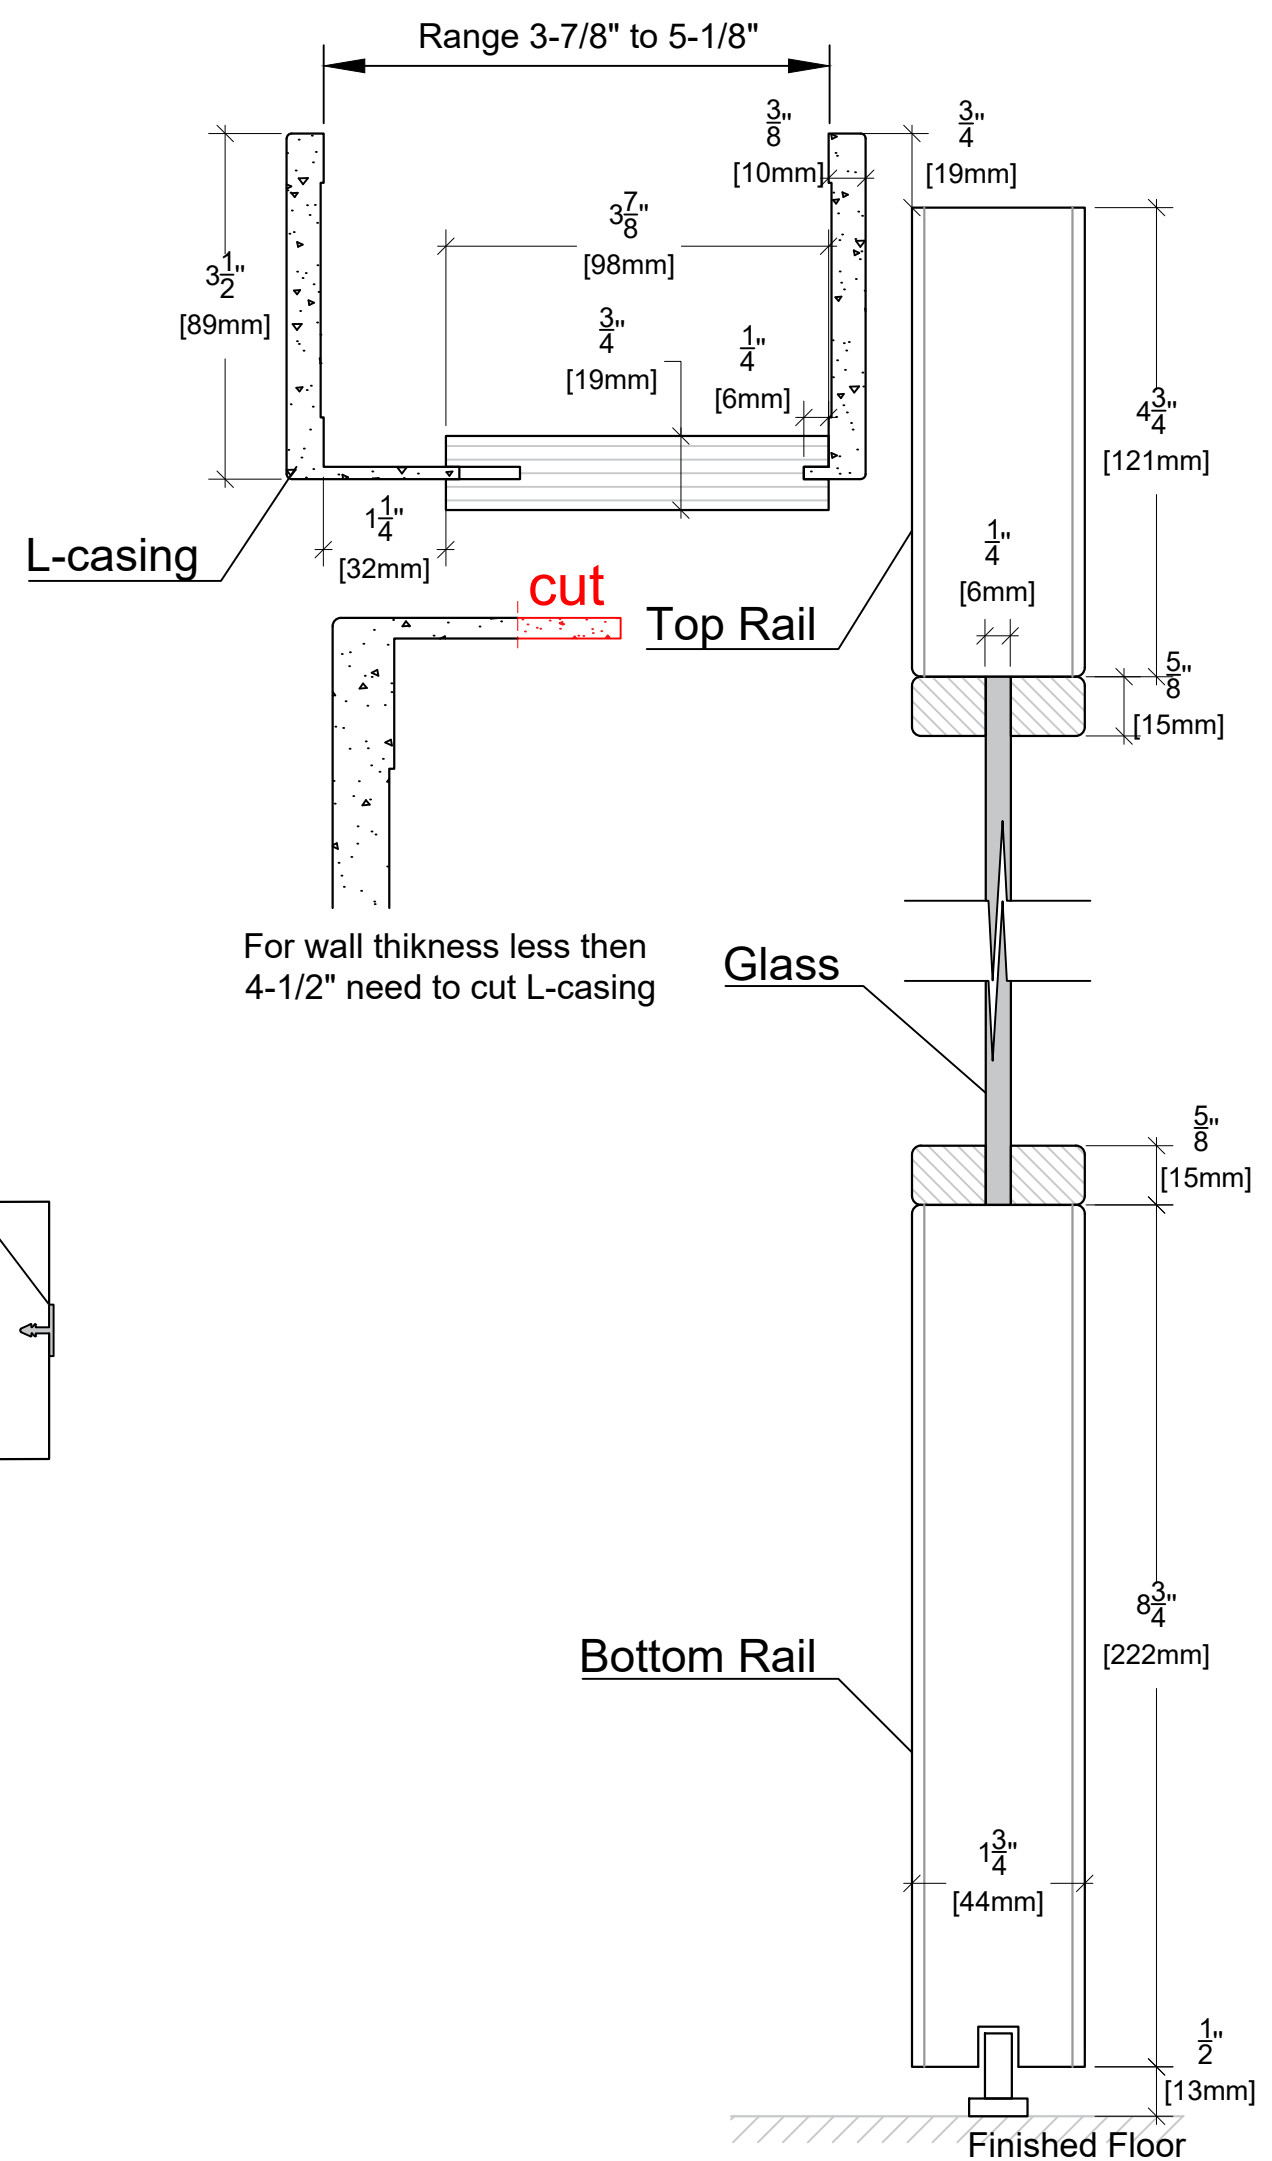

Aluminum Stripes

5/16" [8mm]

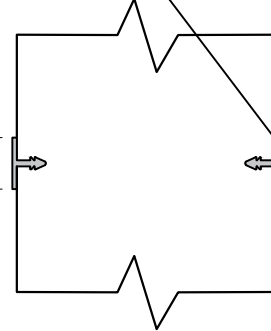


For wall thickness less then 4-1/2" need to cut L-casing

Glass

Bottom Rail

Finished Floor

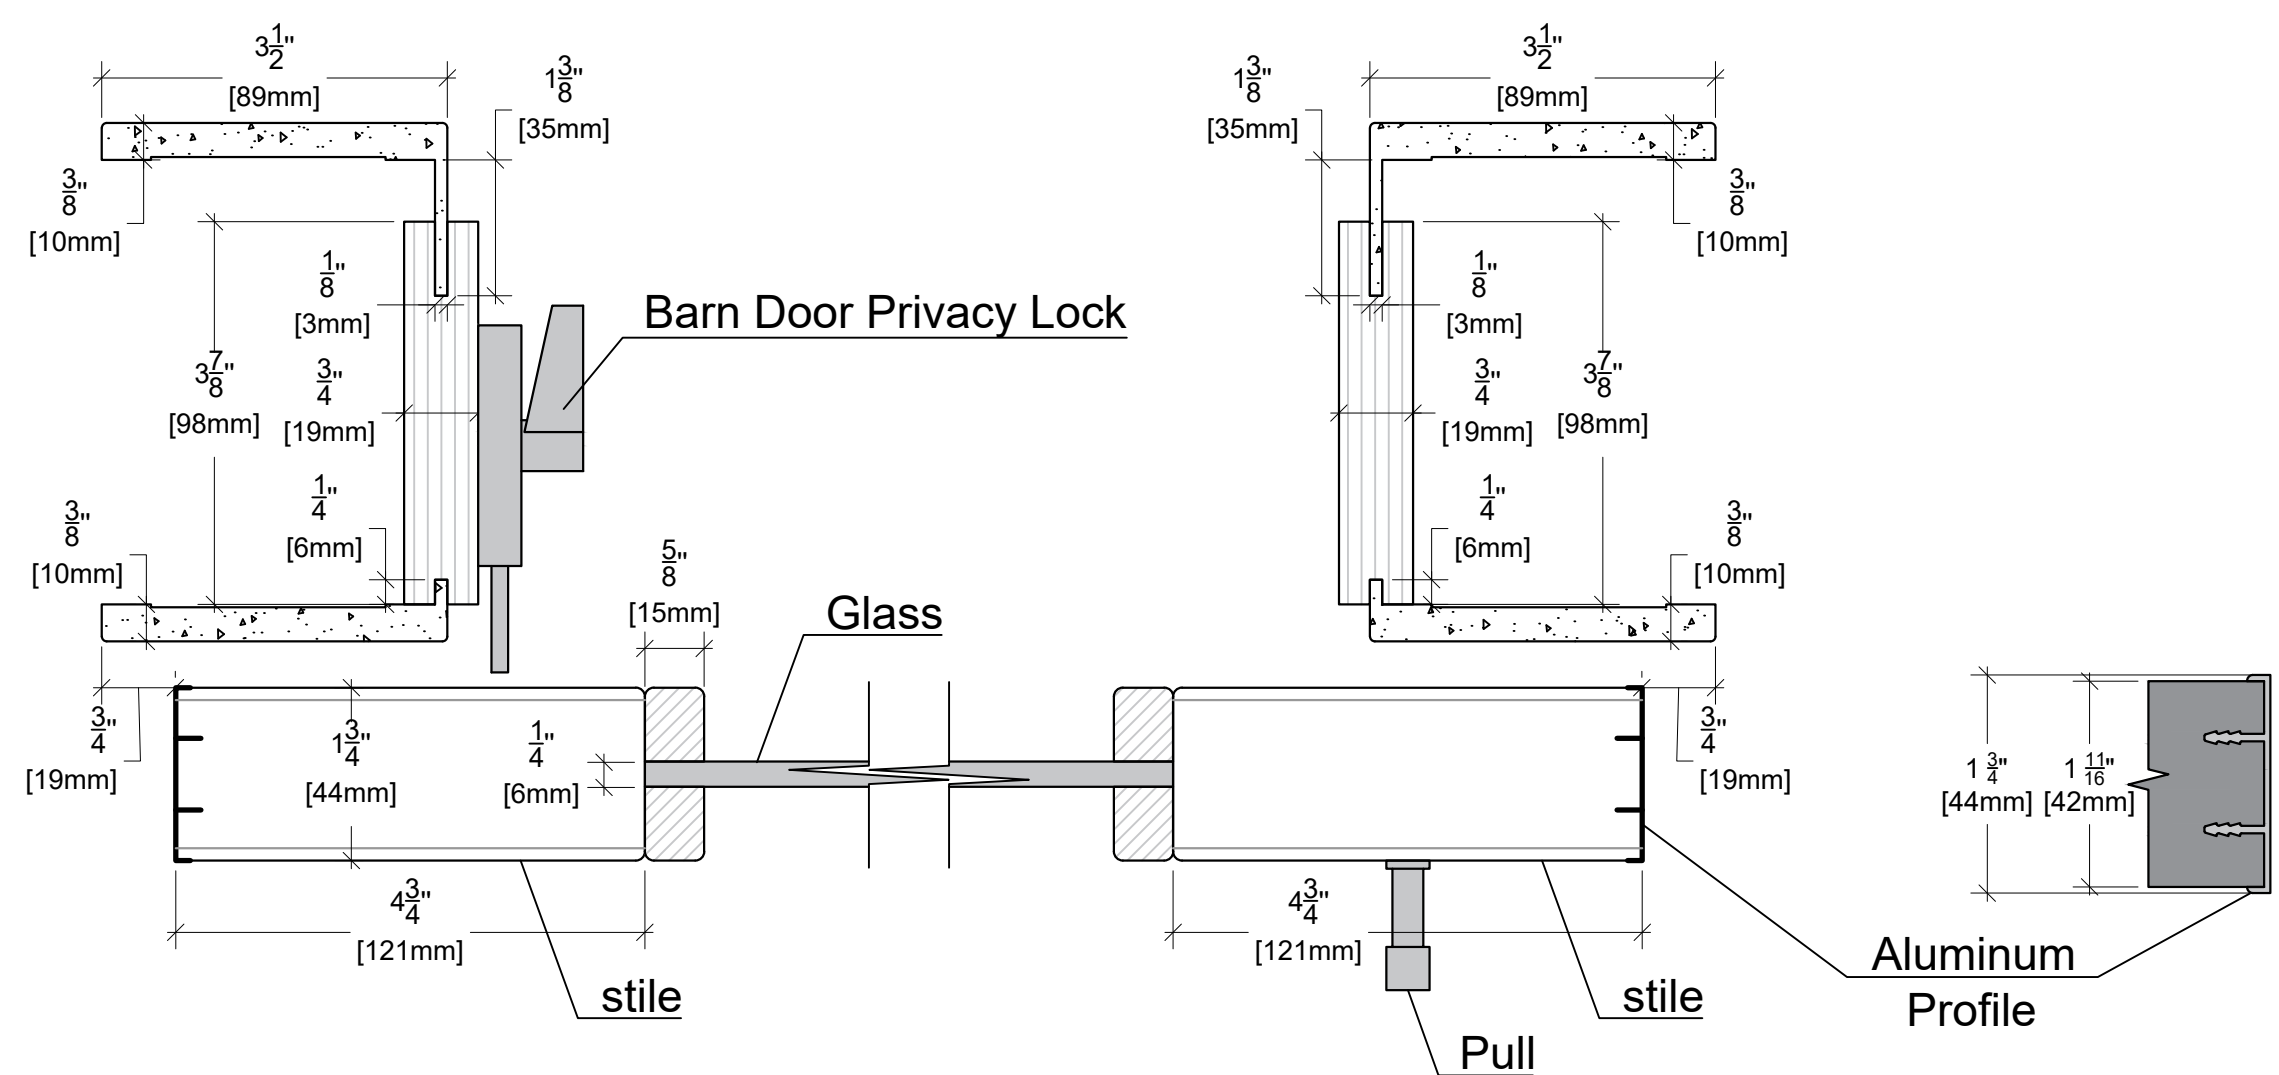

Model: Alluminio - Elivia Vertical Wood Grain La Luce 2HS
Configuration: Barn 82"