

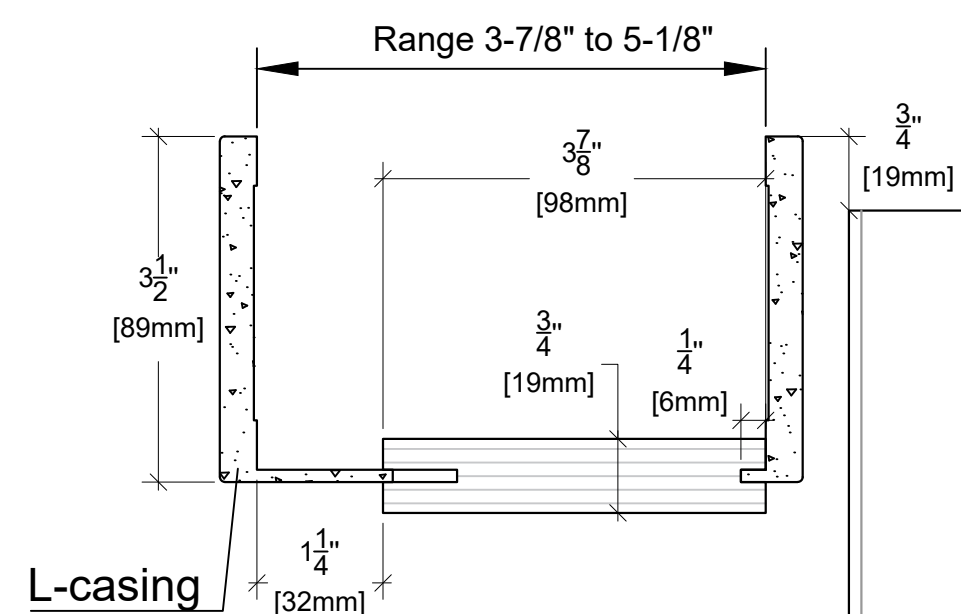
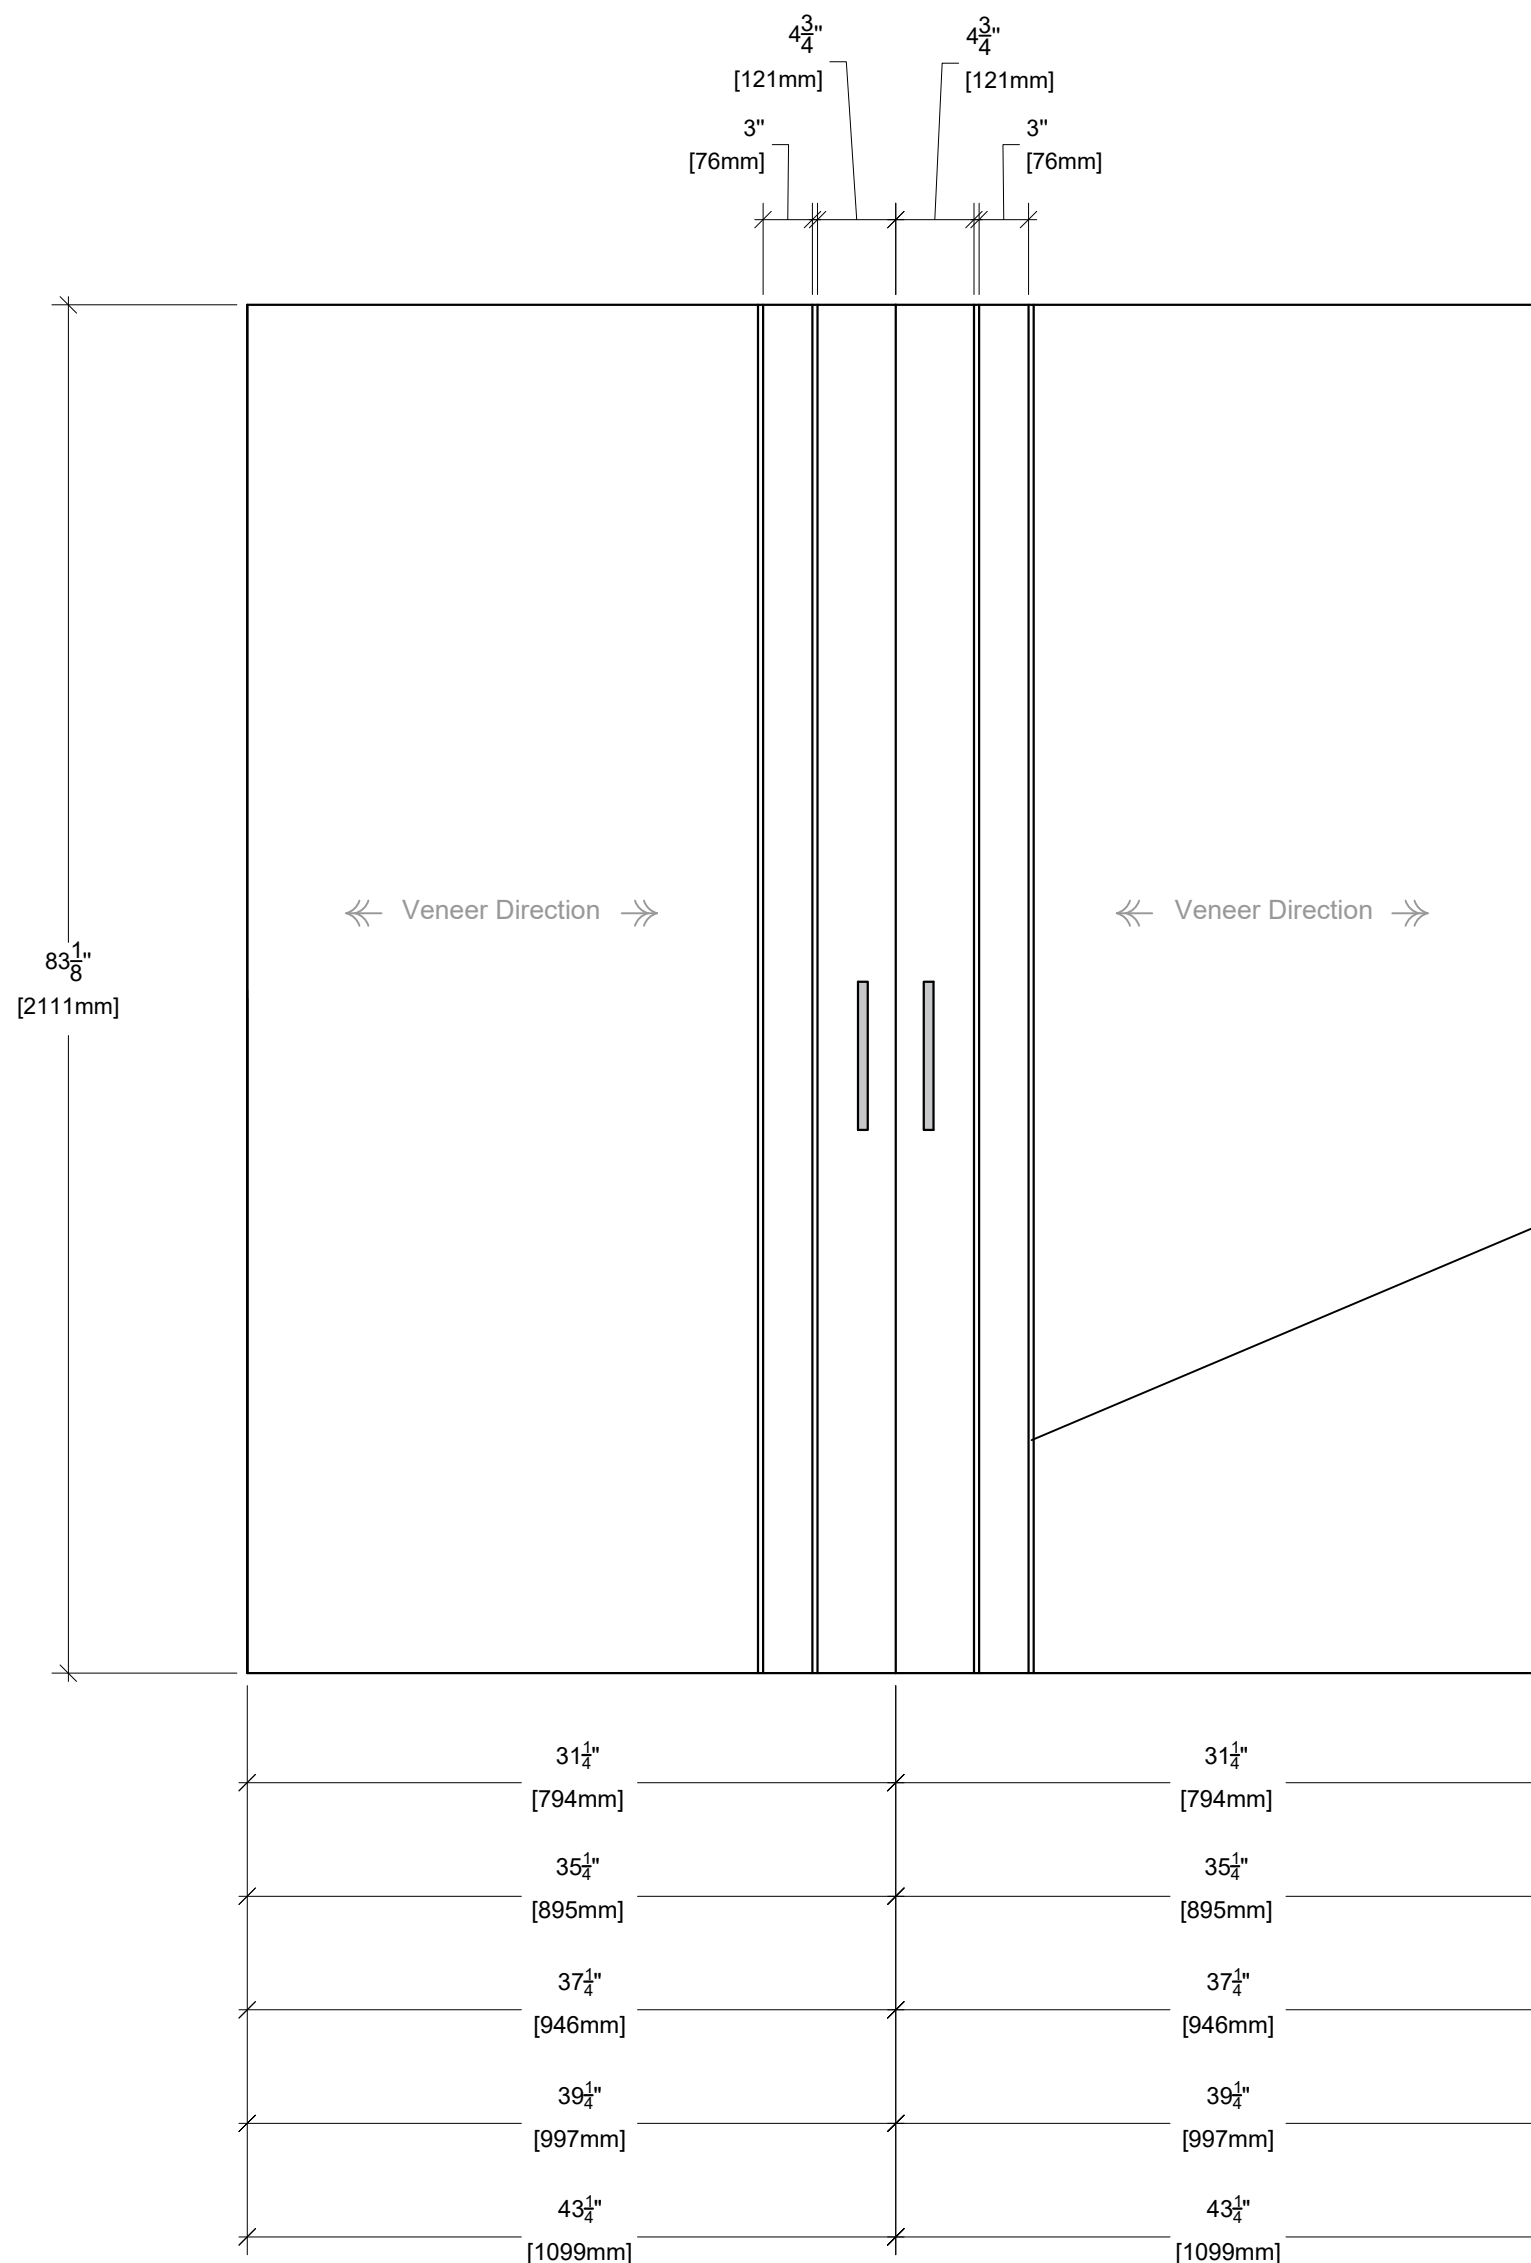
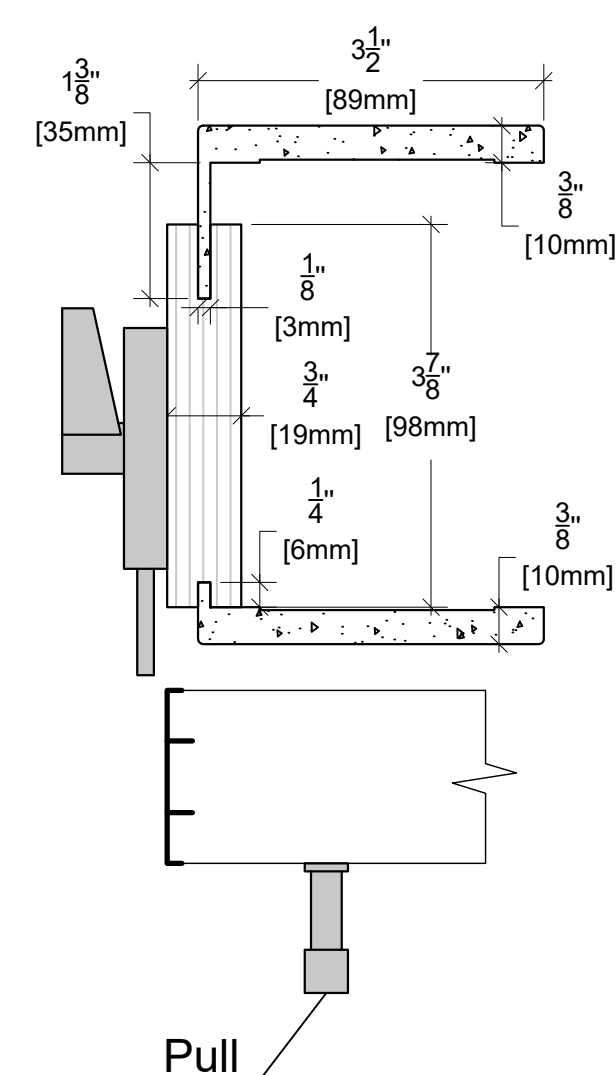
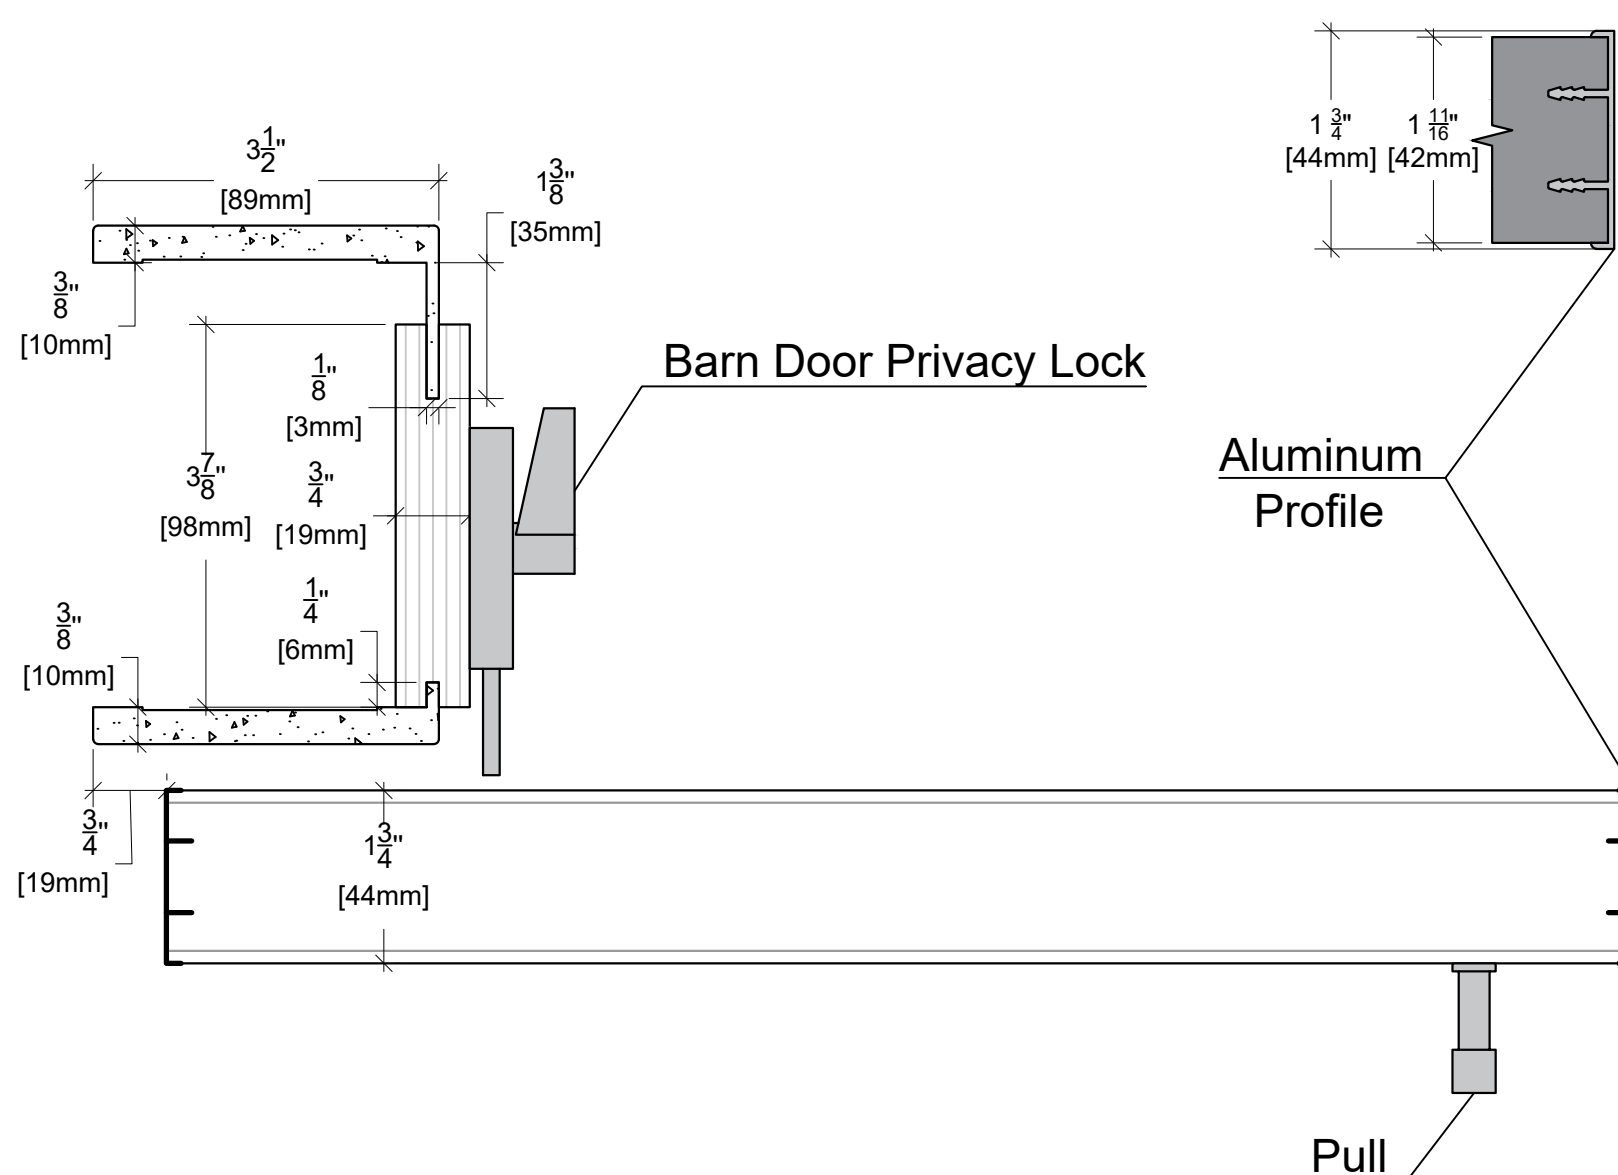


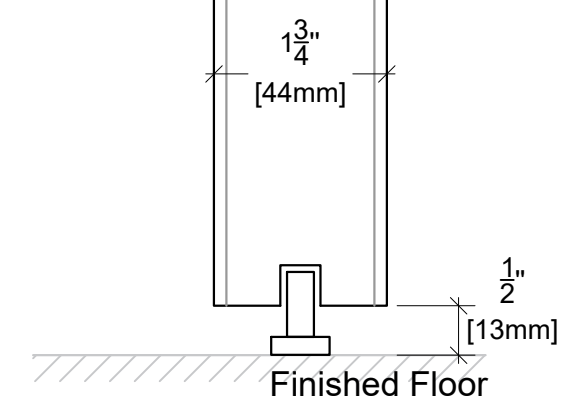

cut

For wall thickness less then 4-1/2" need to cut L-casing

Aluminum Stripes

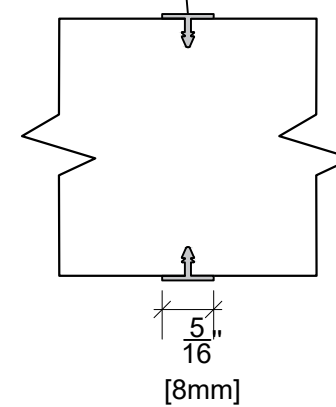

Model: Alluminio - Elivia Horizontal Wood Grain 2VS2
Configuration: D Barn 82"