

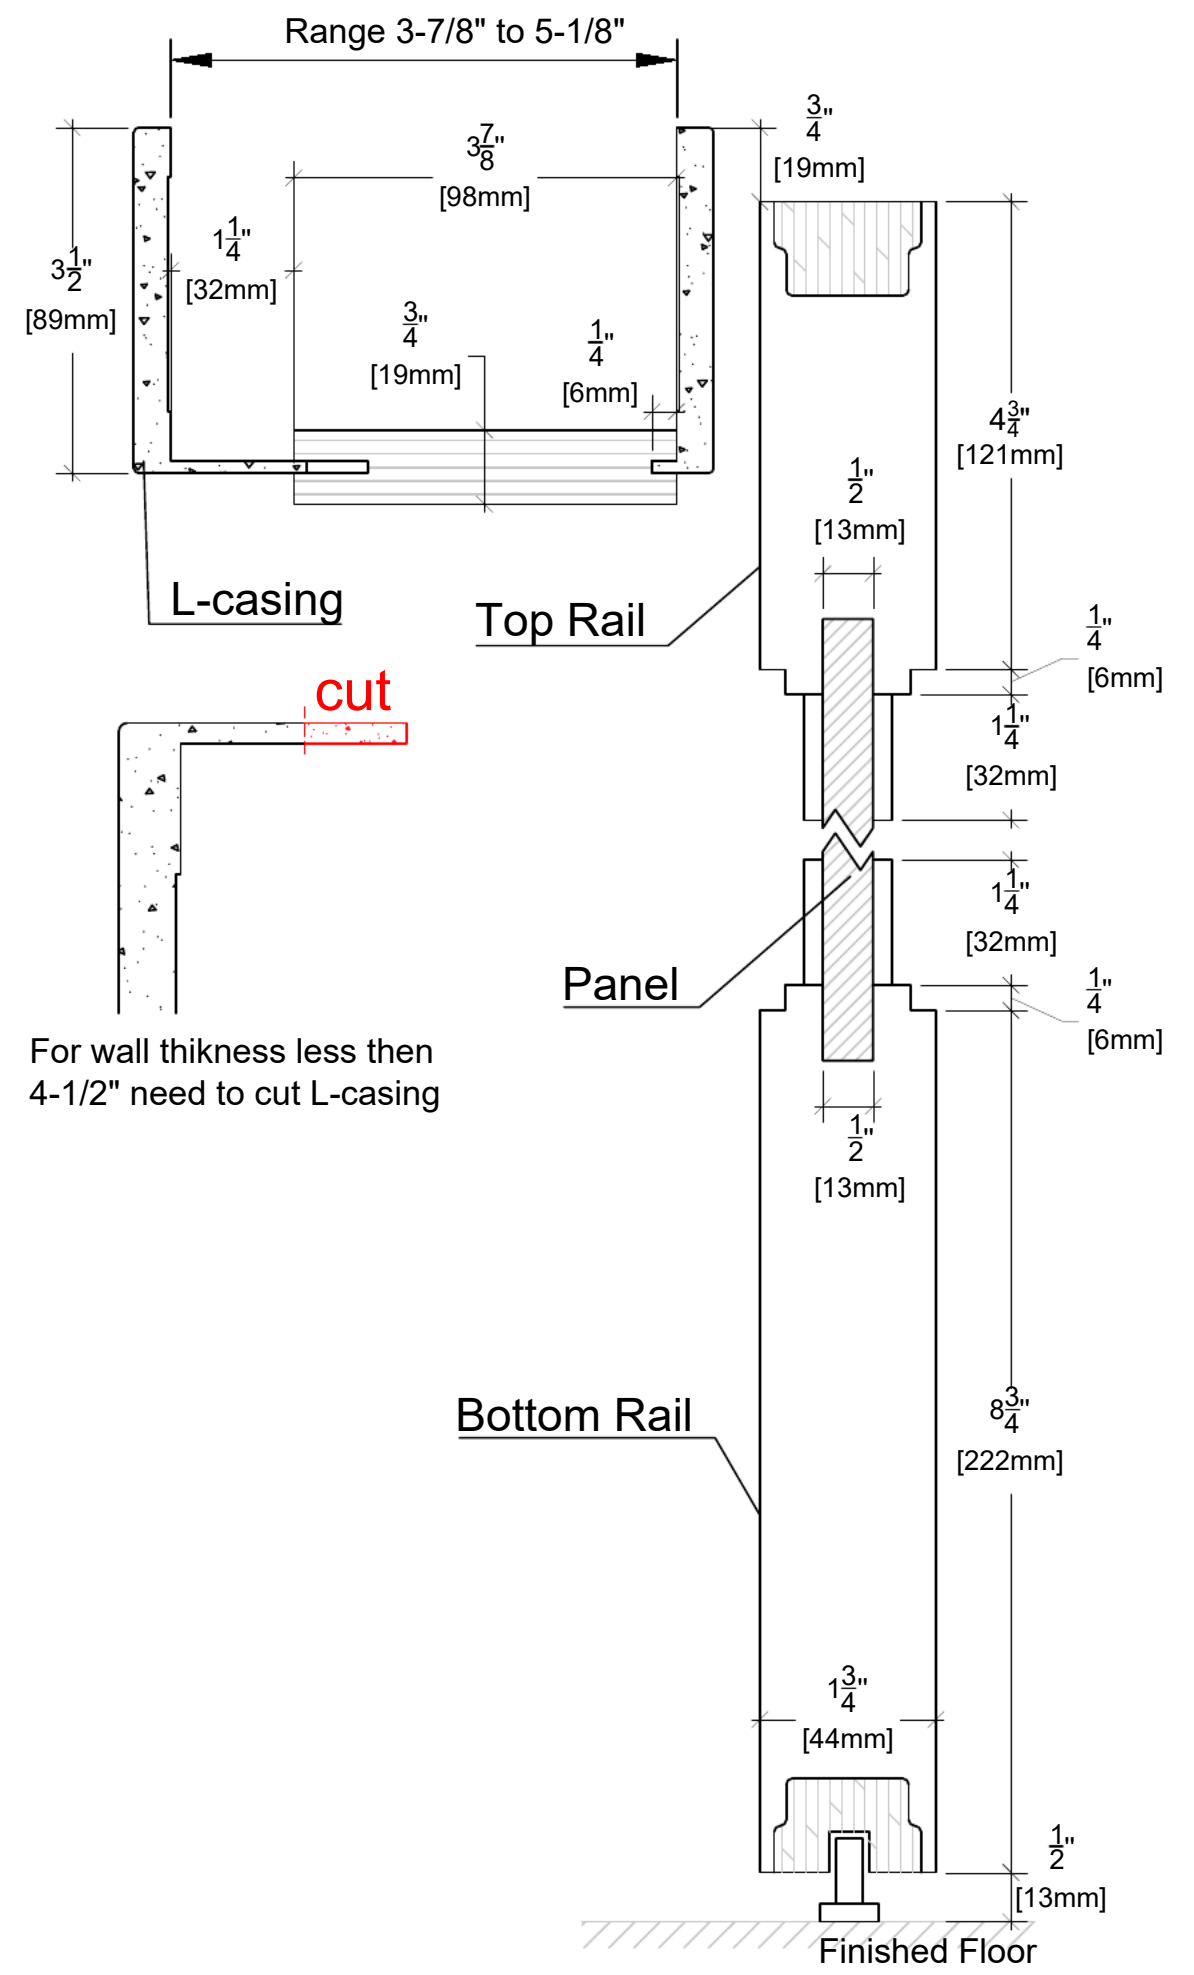


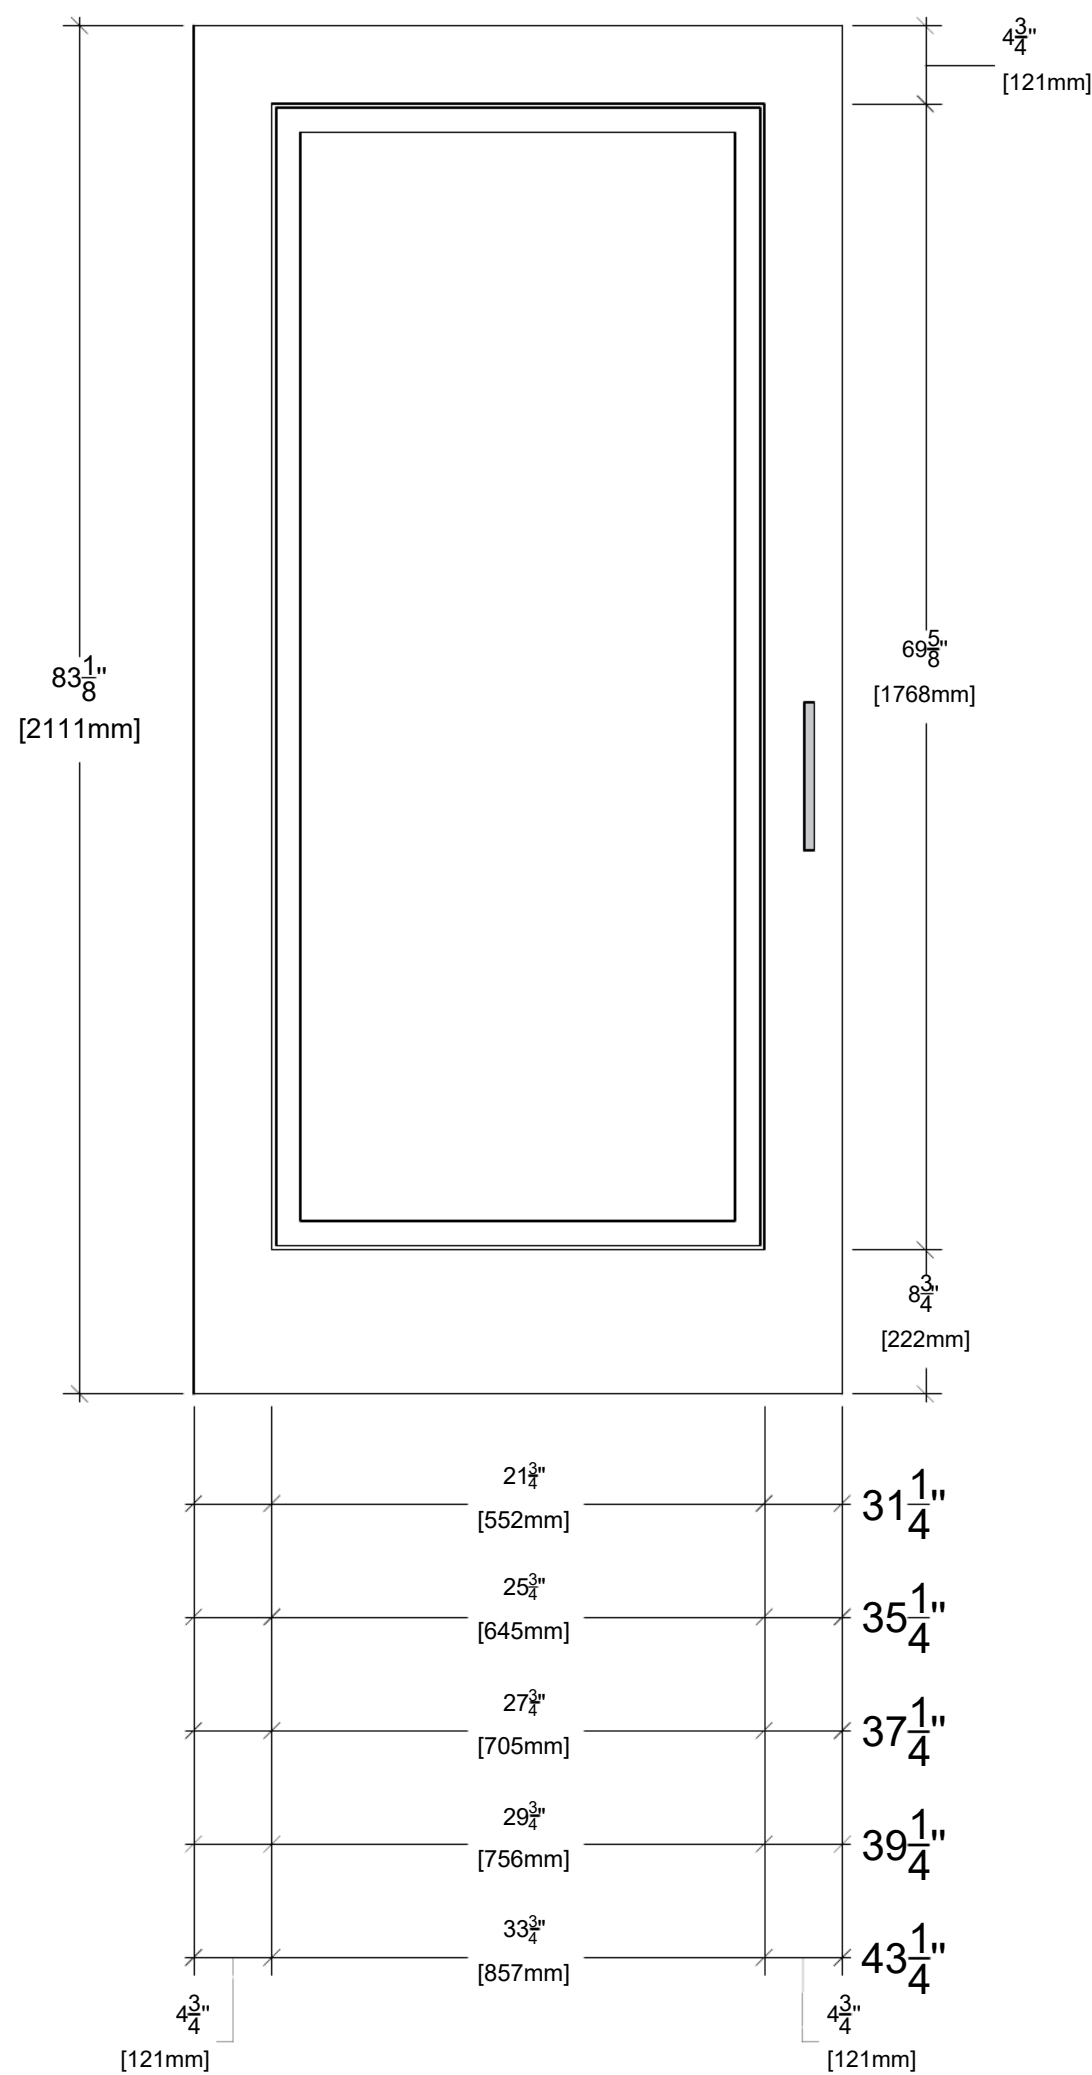

cut

For wall thickness less then 4-1/2" need to cut L-casing

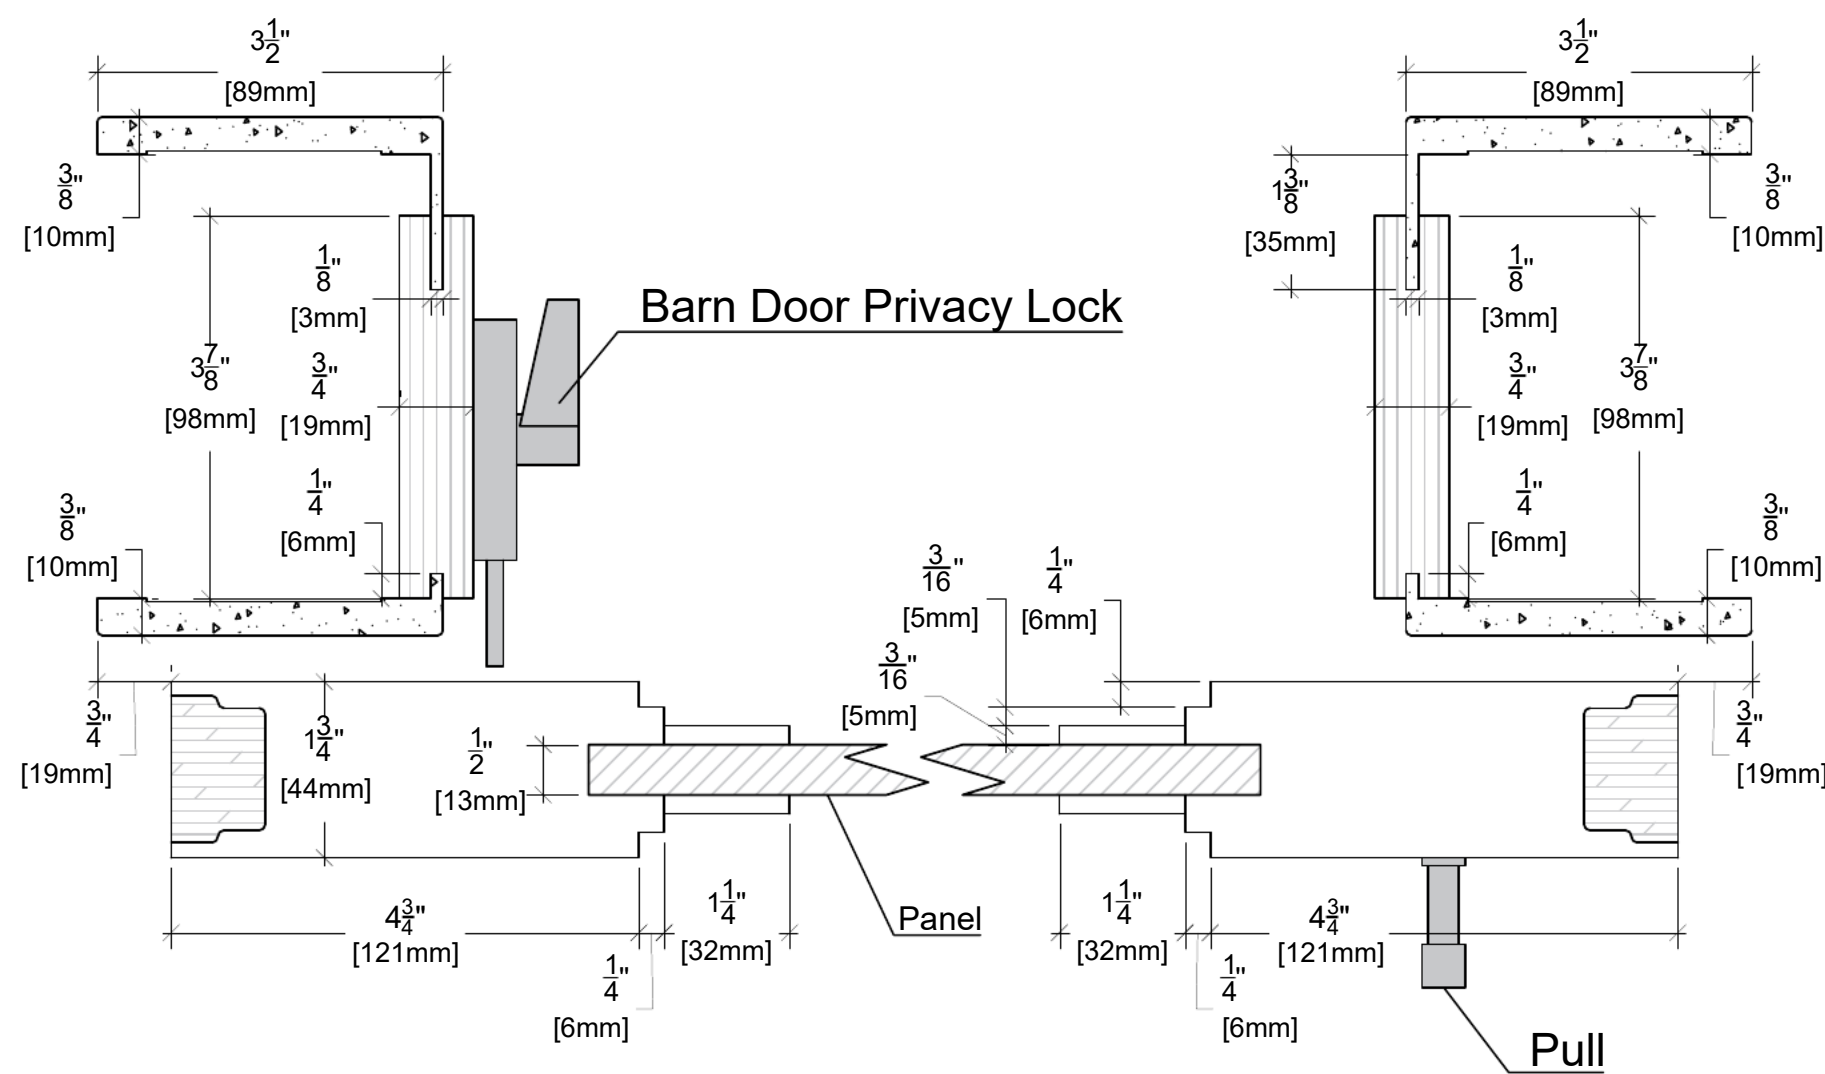

Model: Cascade Style - Livio
Configuration: Barn 82"