

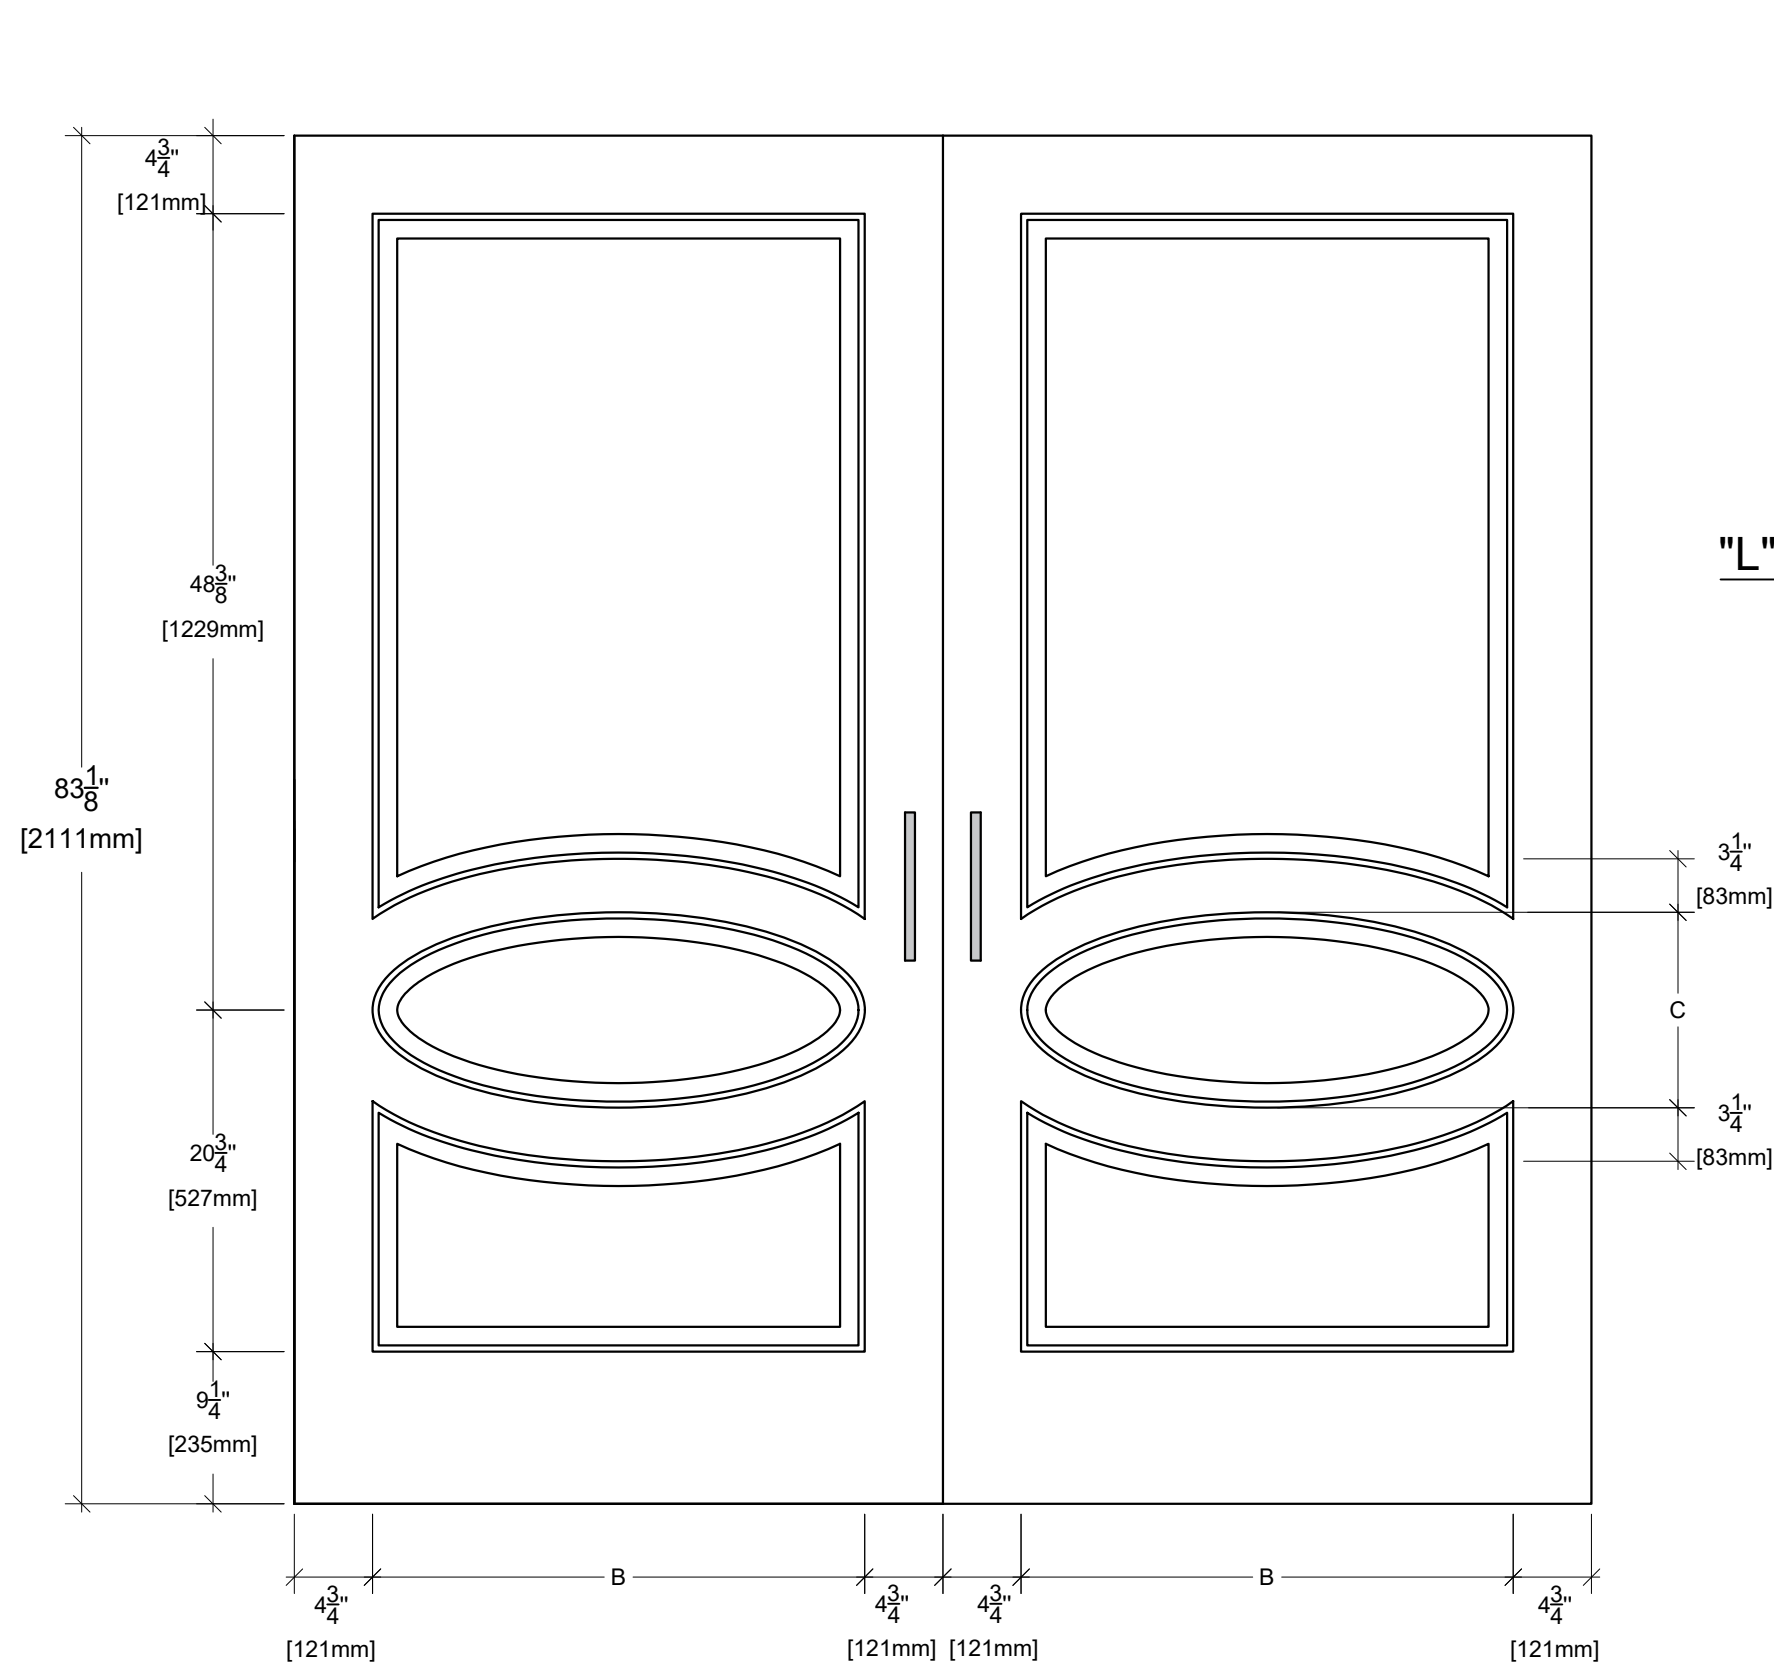


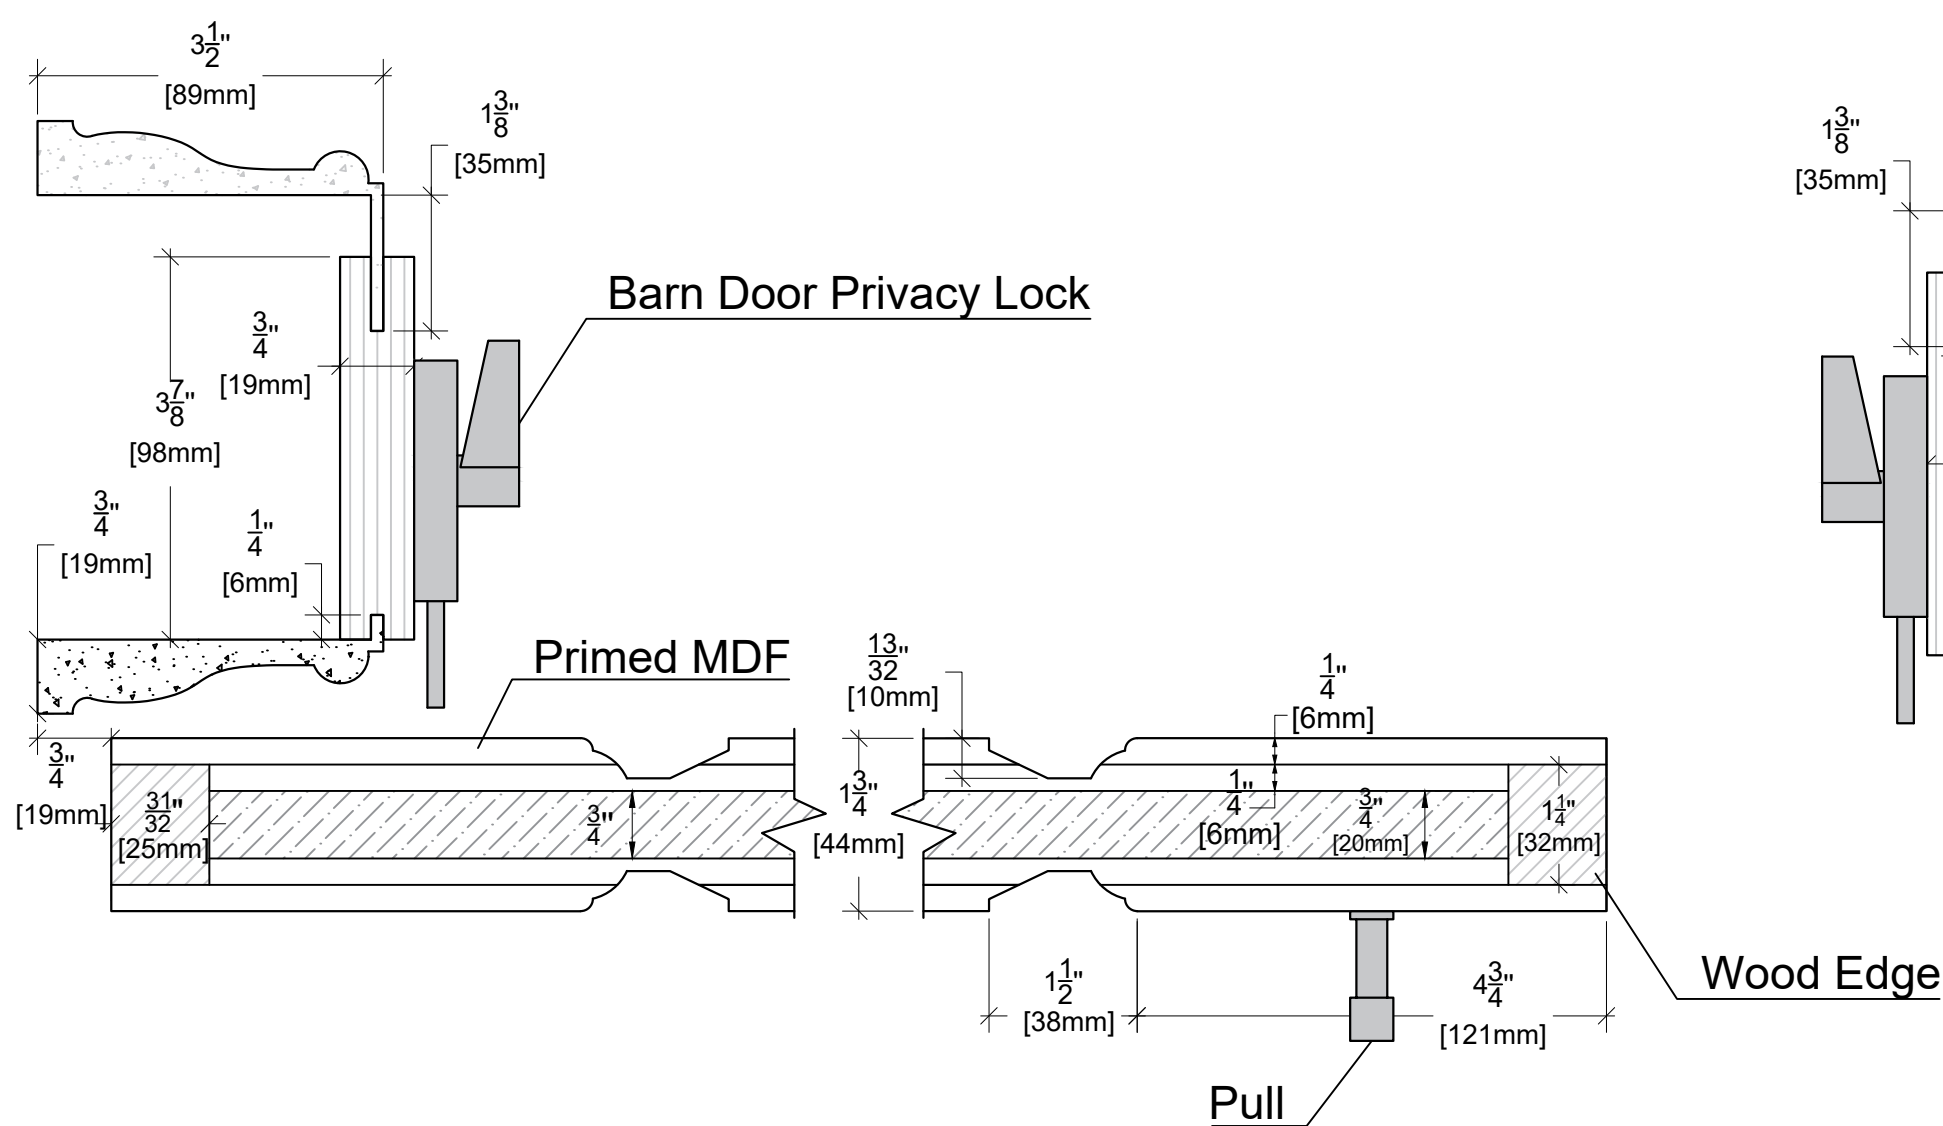

WIDTH	actual	stile	B	stile	C
74"	39-7/8"X2	4-3/4"	30-3/8"	4-3/4"	19-1/4"
66"	35-7/8"X2	4-3/4"	26-3/8"	4-3/4"	16-3/4"
62"	33-7/8"X2	4-3/4"	24-3/8"	4-3/4"	15-1/4"
58"	31-7/8"X2	4-3/4"	22-3/8"	4-3/4"	14-3/16"

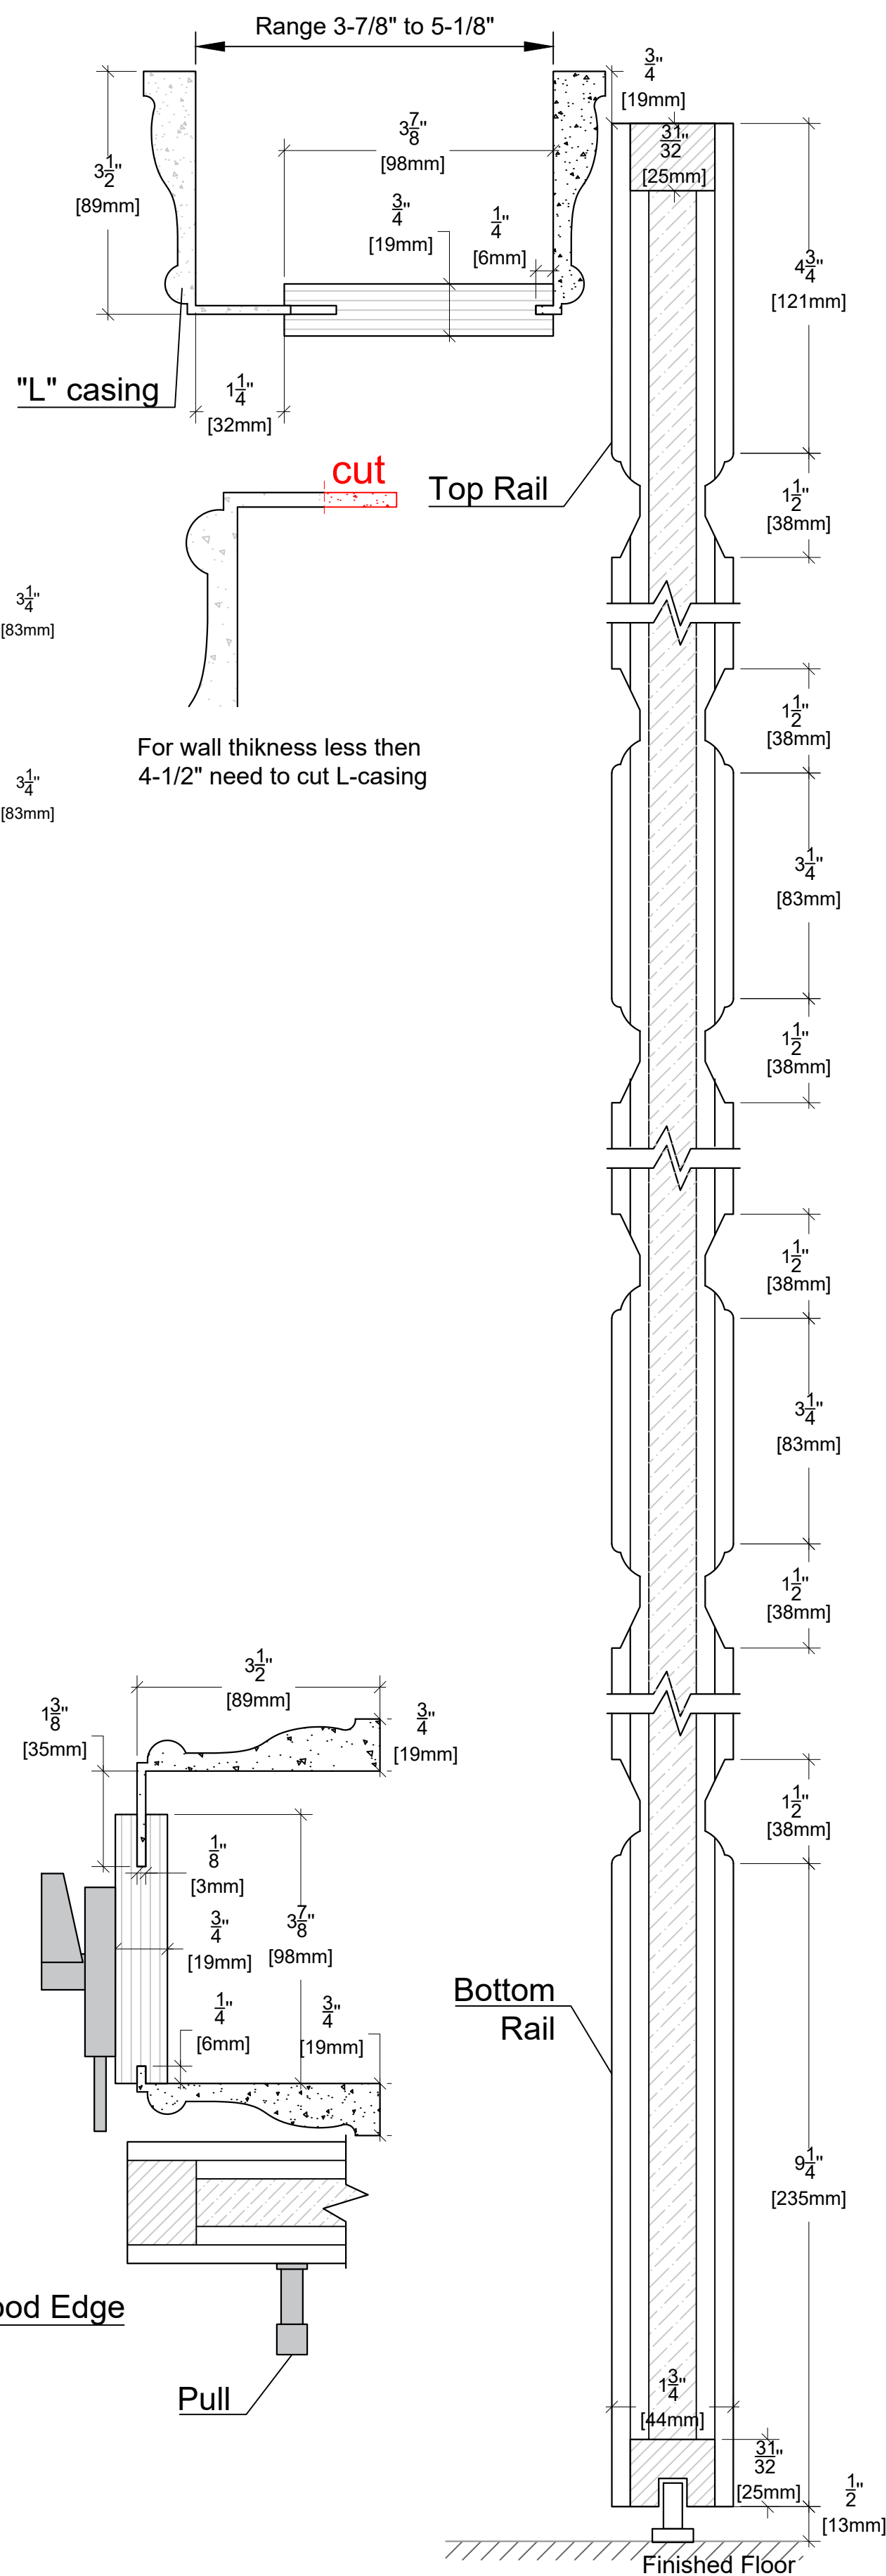

Model: Manhattan Chic - Madison
Configuration: D Barn 82"