

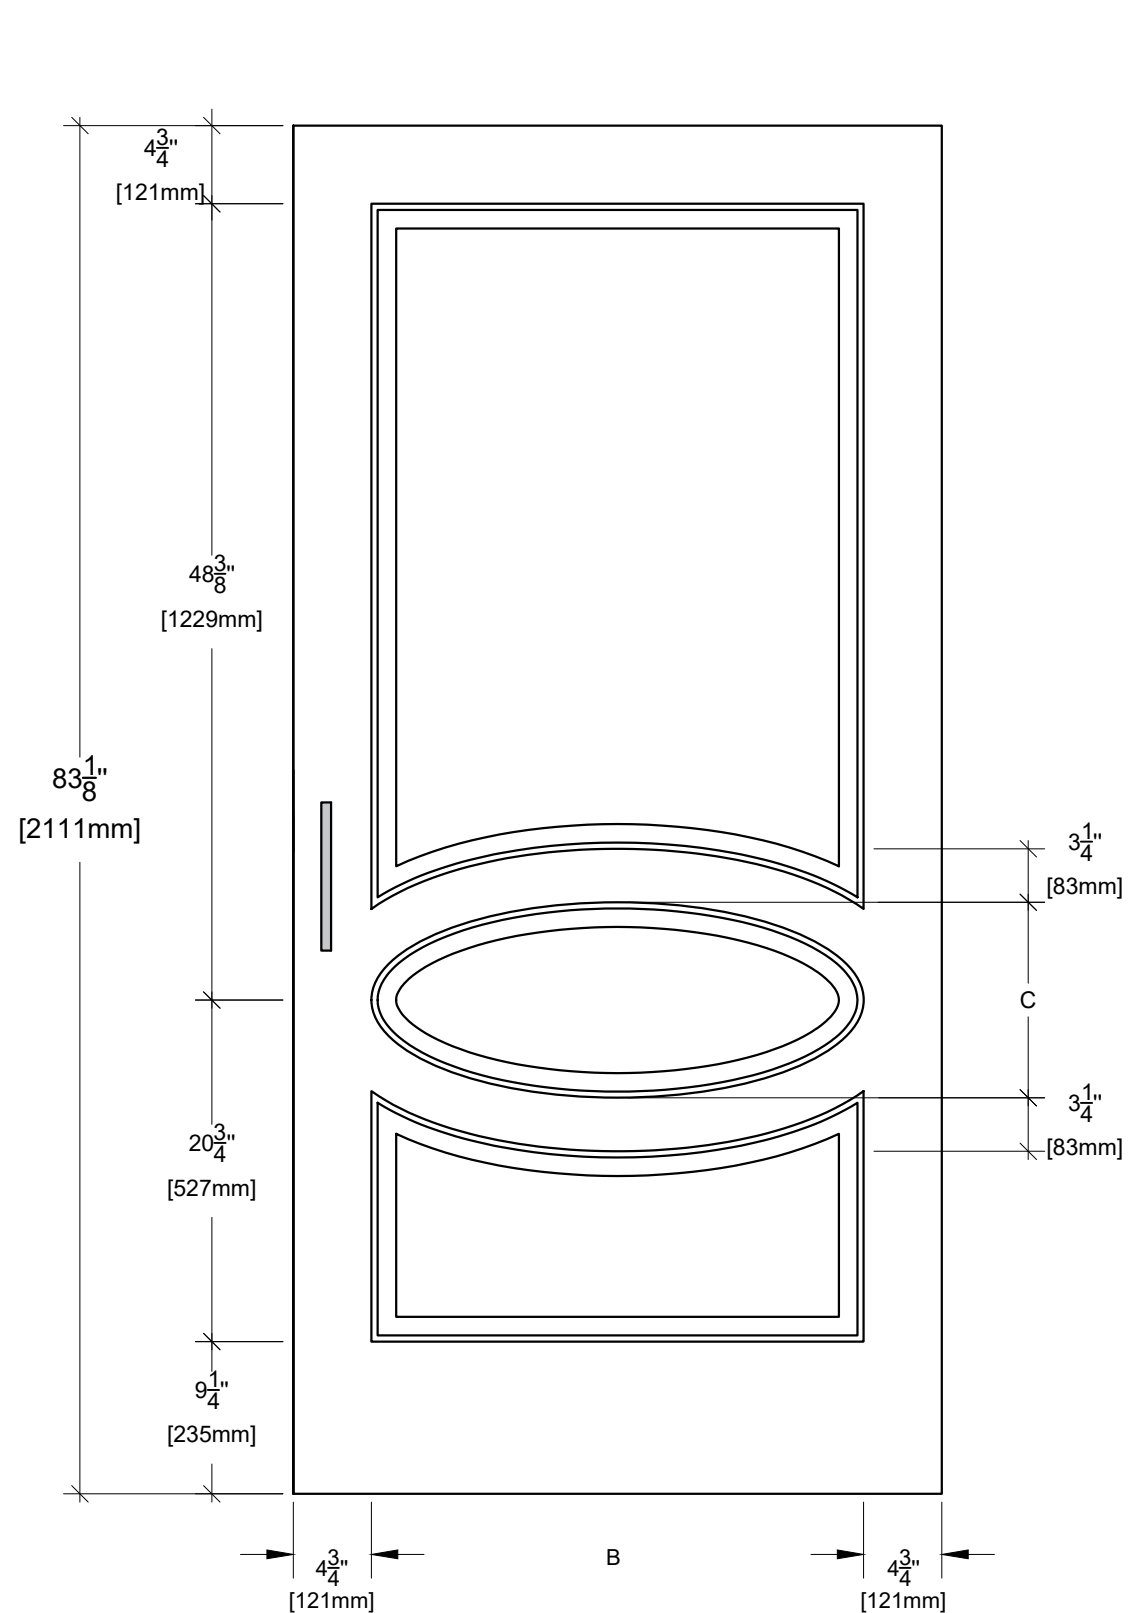


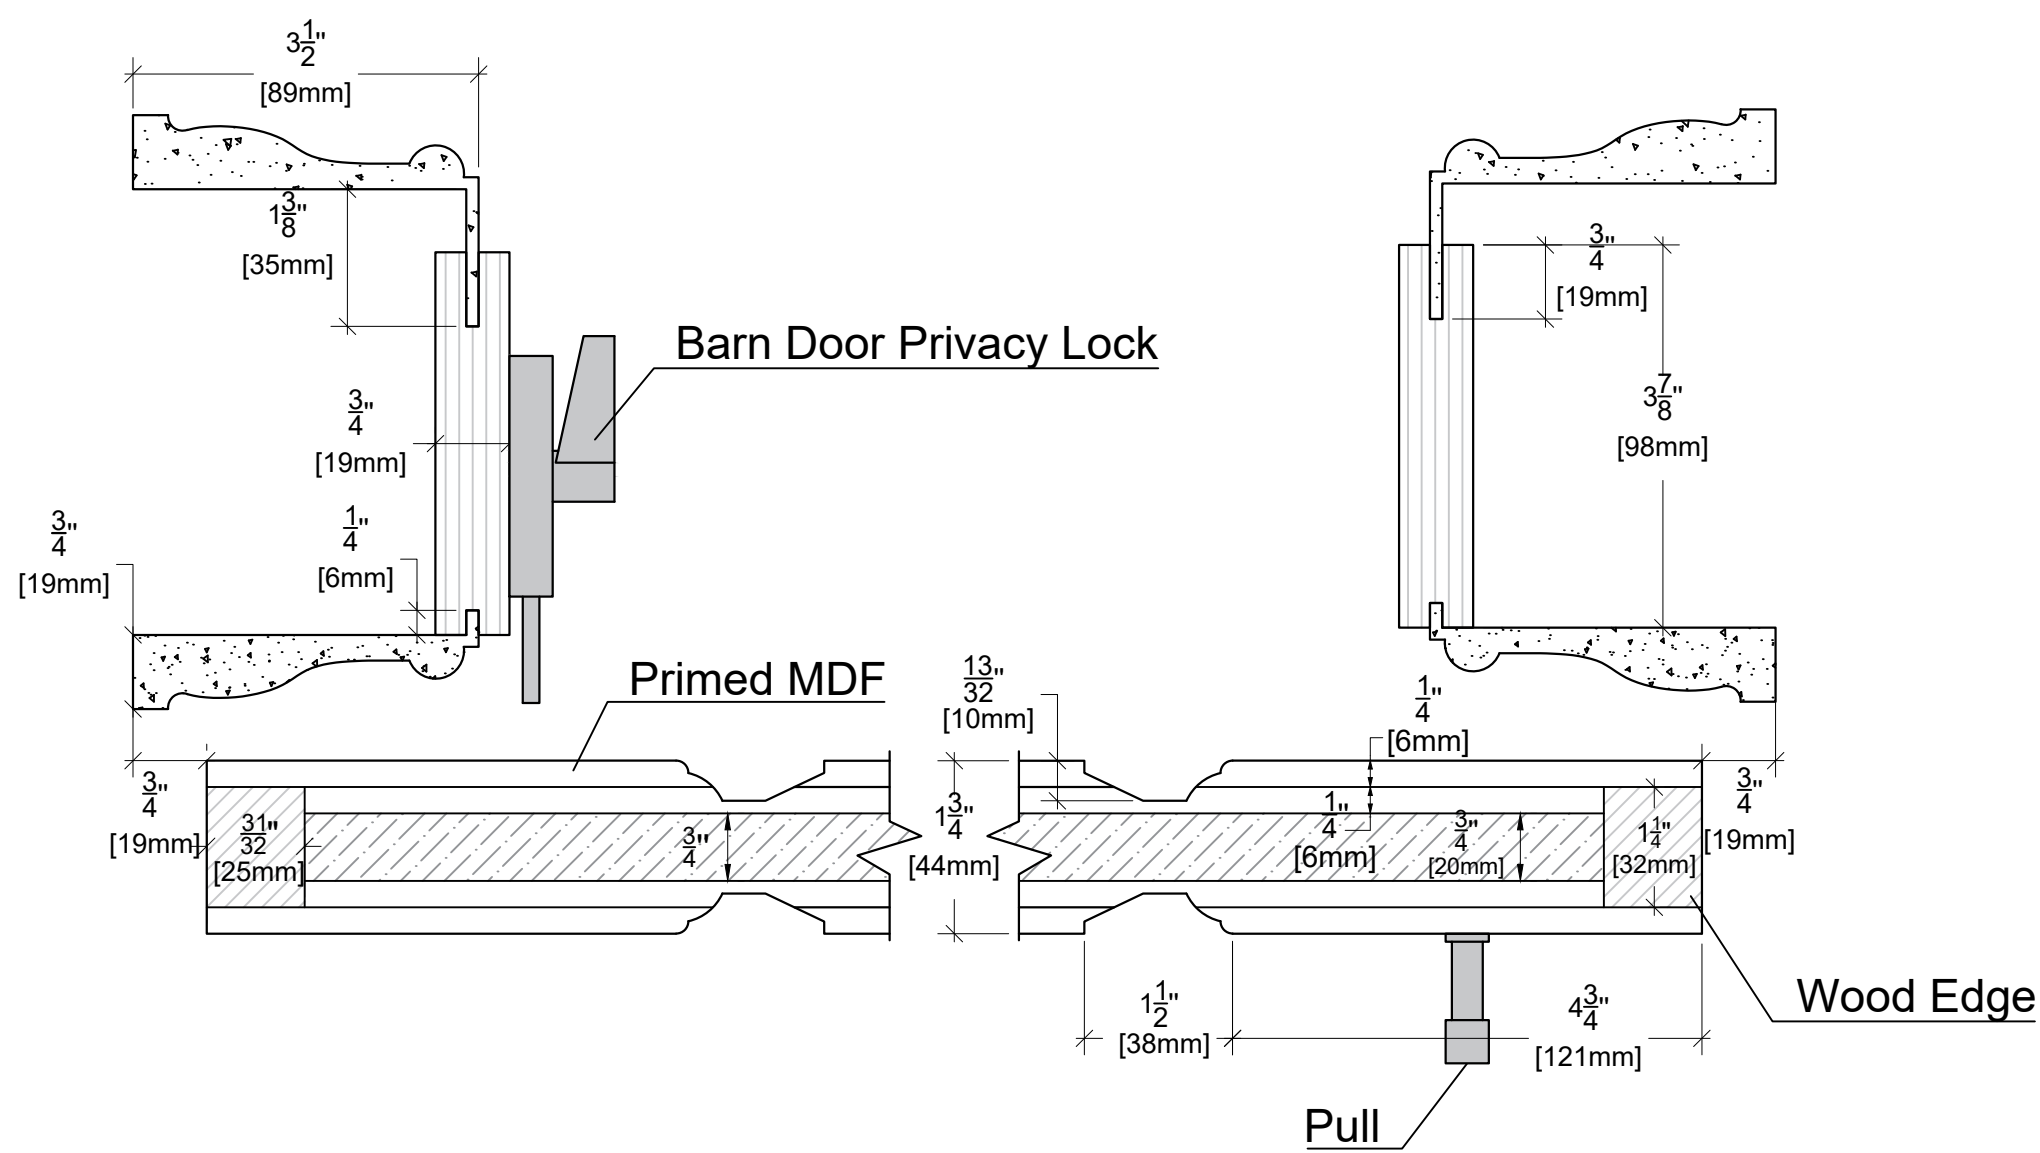

WIDTH	actual	stile	B	stile	C
38"	43-3/4"	4-3/4"	34-1/4"	4-3/4"	21-1/2"
34"	39-3/4"	4-3/4"	30-1/4"	4-3/4"	19"
32"	37-3/4"	4-3/4"	28-1/4"	4-3/4"	17-3/4"
30"	35-3/4"	4-3/4"	26-1/4"	4-3/4"	16-1/2"

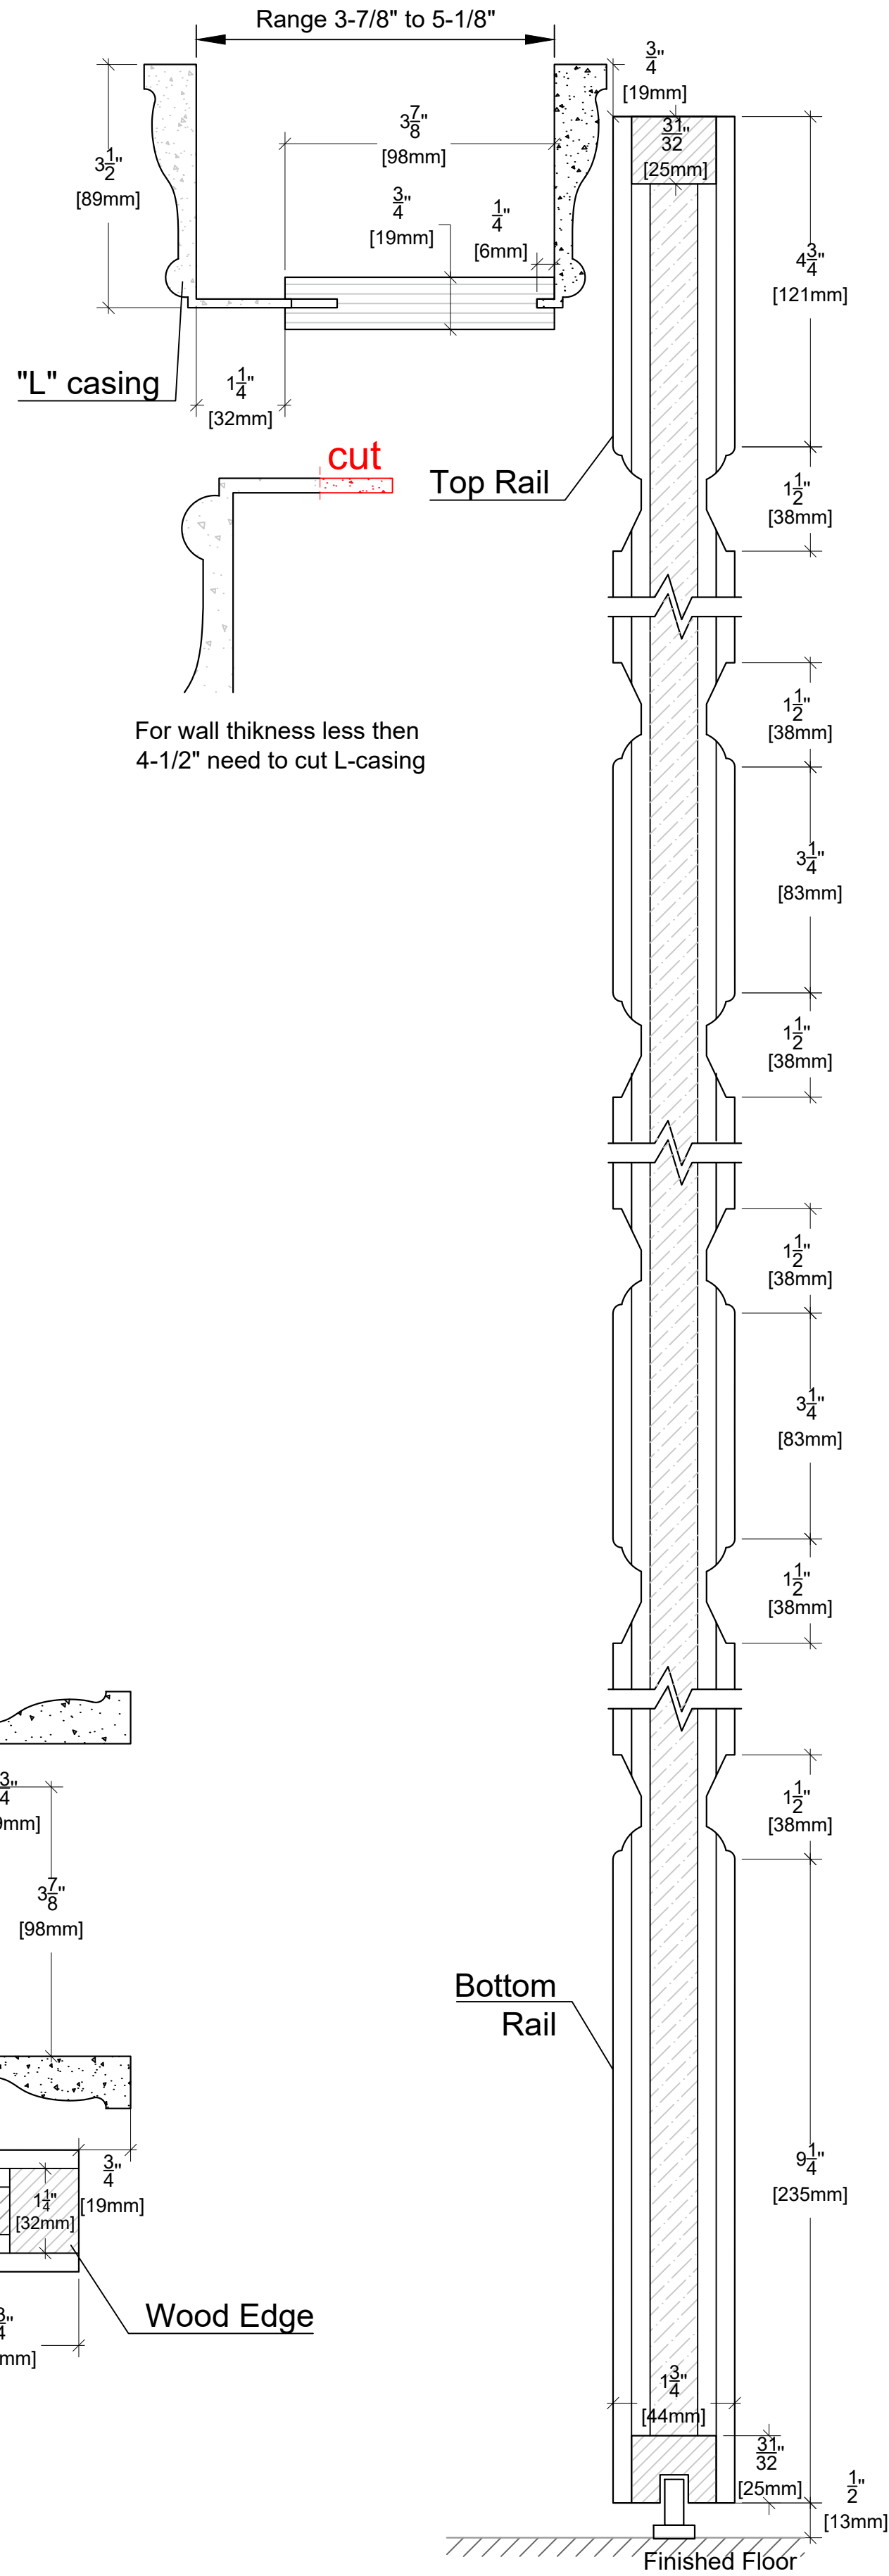

Model: Manhattan Chic - Madison
Configuration: Barn 82"