

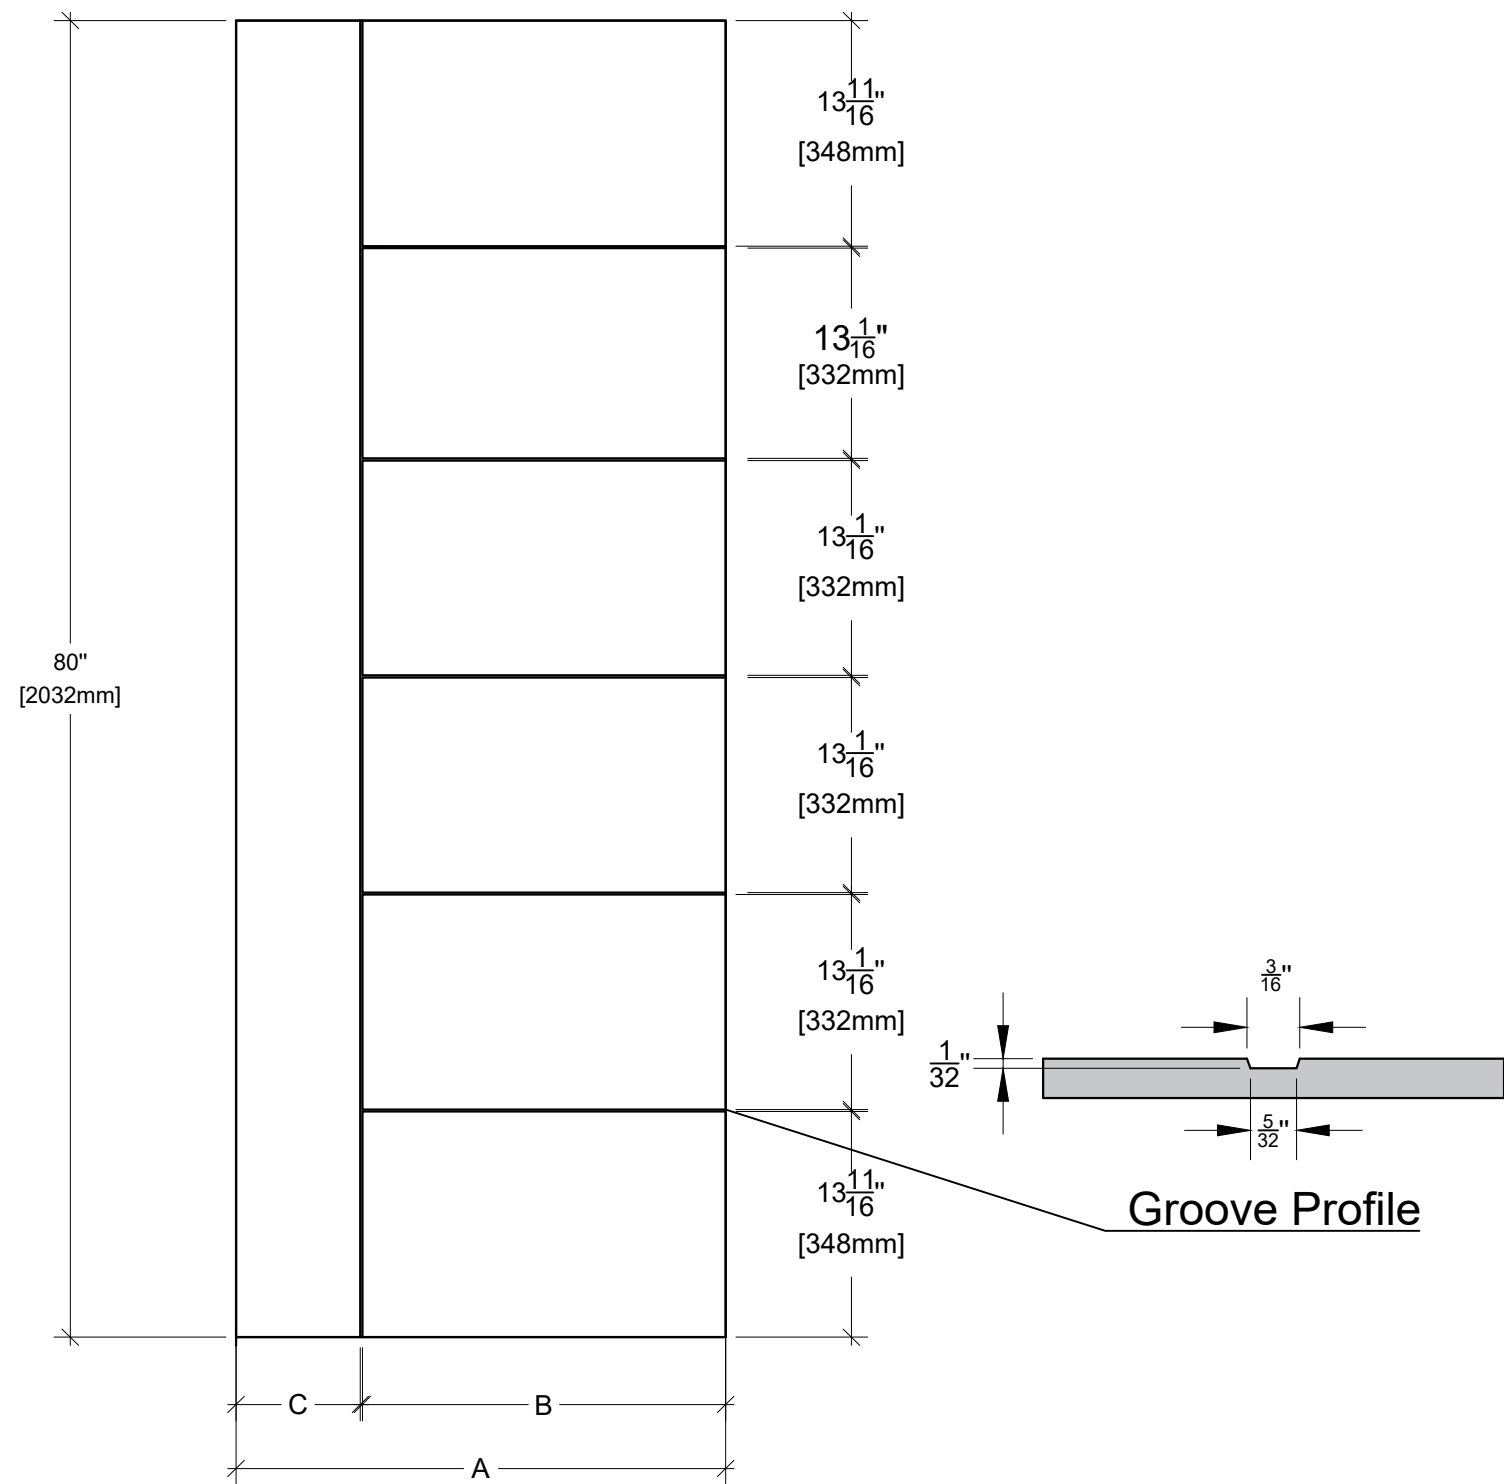


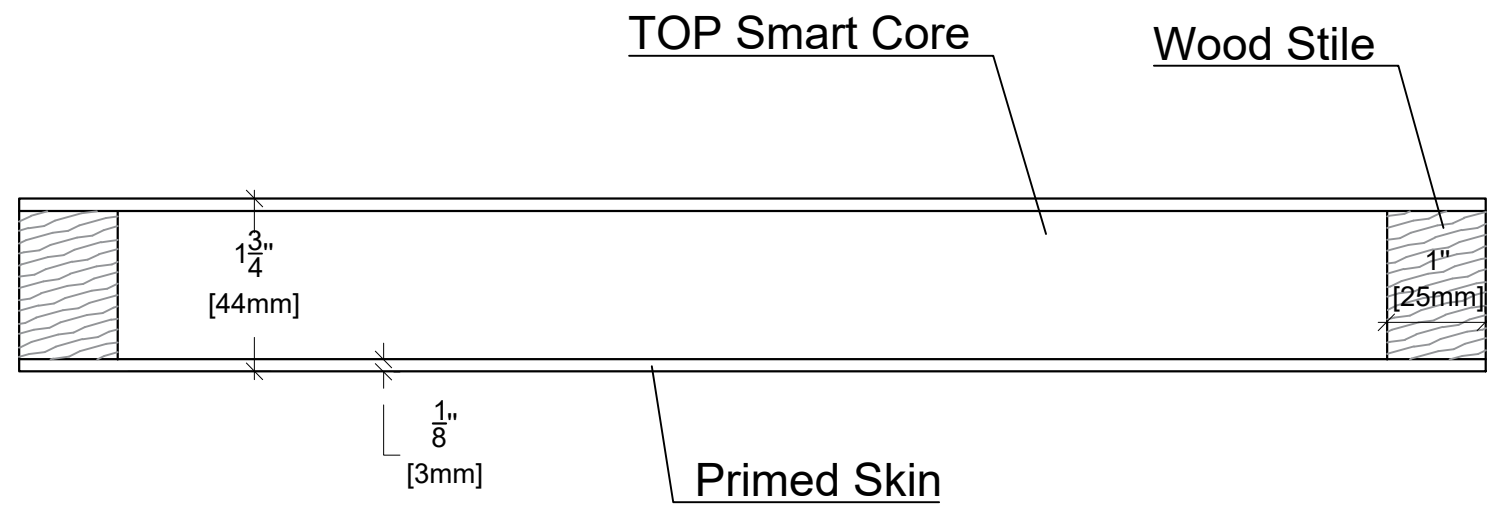

	nominal	actual		
WIDTH	A	B	C	
36"	36"	28"	7 $\frac{13}{16}$ "	
34"	34"	26"	7 $\frac{13}{16}$ "	
32"	32"	24"	7 $\frac{13}{16}$ "	
30"	30"	22"	7 $\frac{13}{16}$ "	
28"	28"	20"	7 $\frac{13}{16}$ "	
26"	26"	18"	7 $\frac{13}{16}$ "	
24"	24"	16"	7 $\frac{13}{16}$ "	
22"	22"	16"	5 $\frac{13}{16}$ "	
20"	20"	14"	5 $\frac{13}{16}$ "	
18"	18"	12"	5 $\frac{13}{16}$ "	
16"	16"	12 $\frac{7}{32}$ "	3 $\frac{19}{32}$ "	
15"	15"	11 $\frac{7}{32}$ "	3 $\frac{19}{32}$ "	
14"	14"	10 $\frac{7}{32}$ "	3 $\frac{19}{32}$ "	
12"	12"	8 $\frac{7}{32}$ "	3 $\frac{19}{32}$ "	

DOOR HEIGHT	D
80"	13-13/32"
84"	14-1/4"
96"	16-1/4"

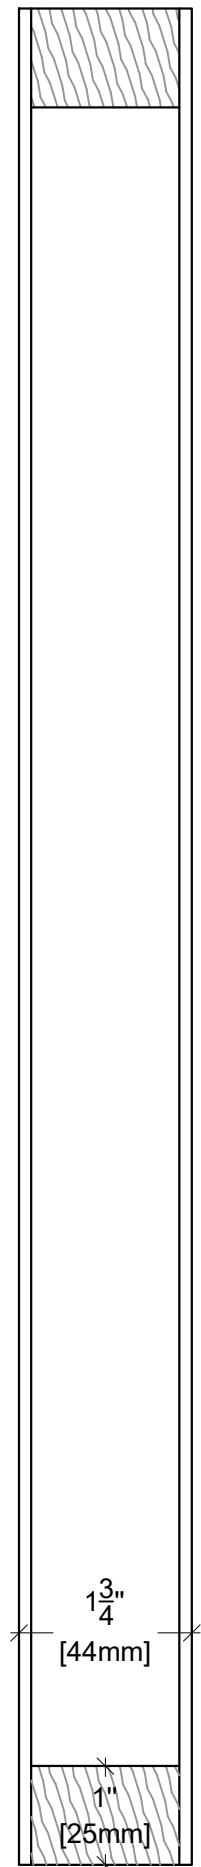

Model: Manhattan Swank - Chelsea
Configuration: Slab 80"