

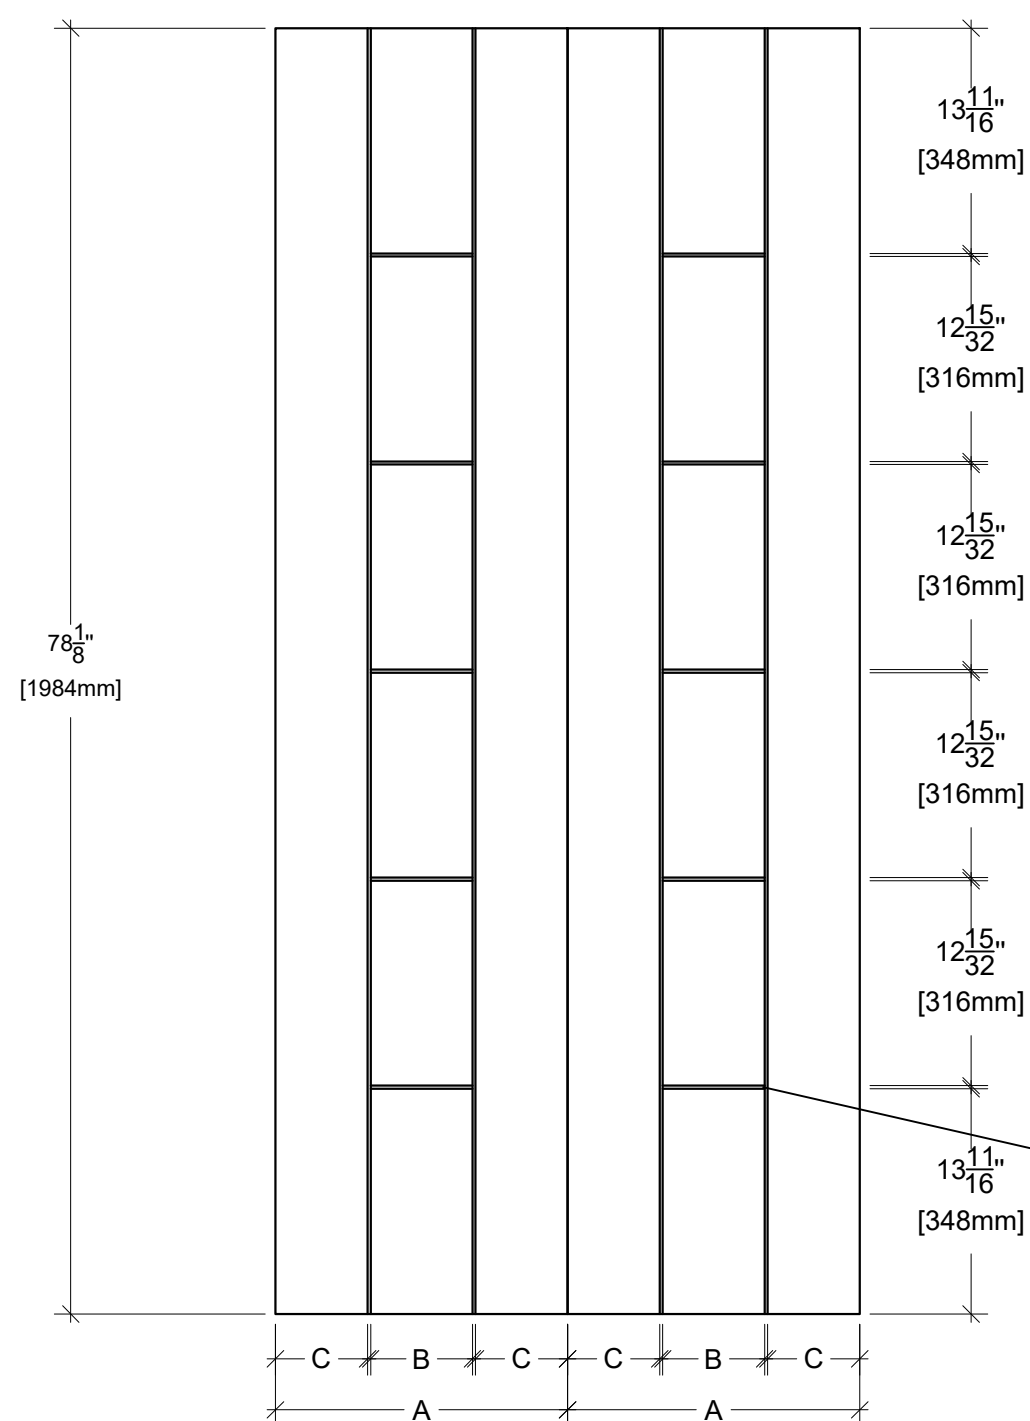



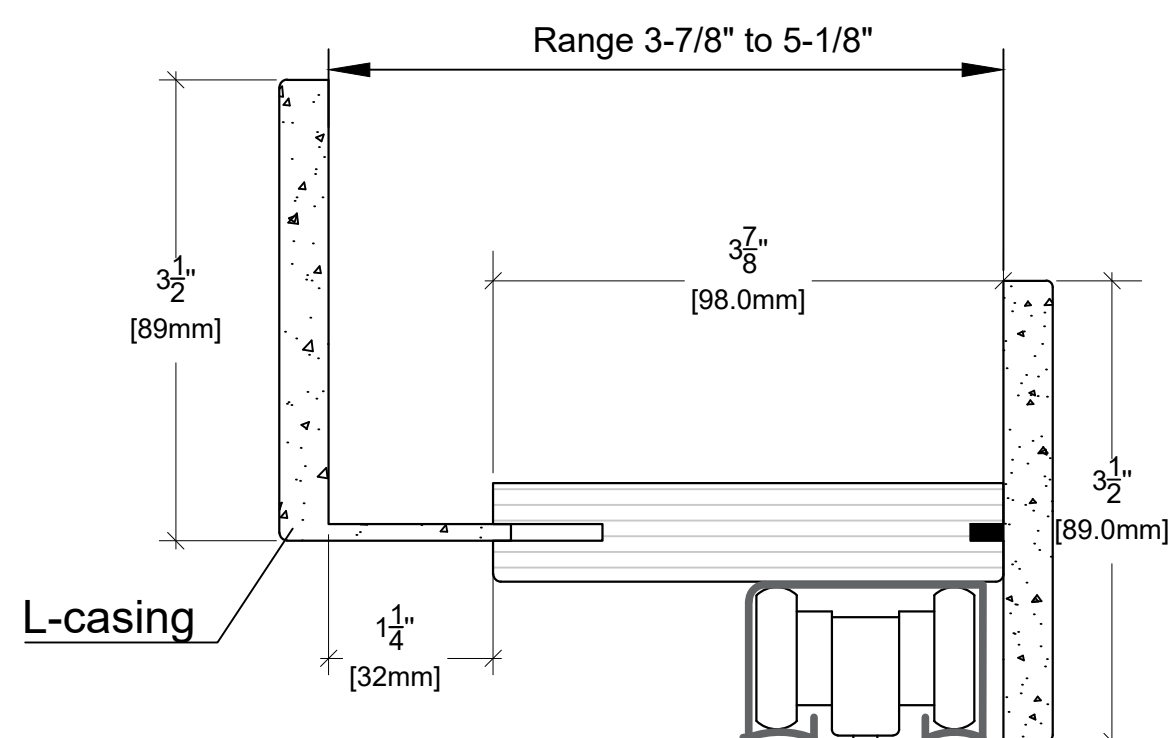


	nominal	actual		
WIDTH		A	B	C
38"		17 3/4"	10 3/16"	3 19/32"
34"		15 3/4"	8 3/16"	3 19/32"
32"		14 3/4"	7 3/16"	3 19/32"
30"		13 3/4"	6 3/16"	3 19/32"
26"		11 3/4"	4 3/16"	3 19/32"

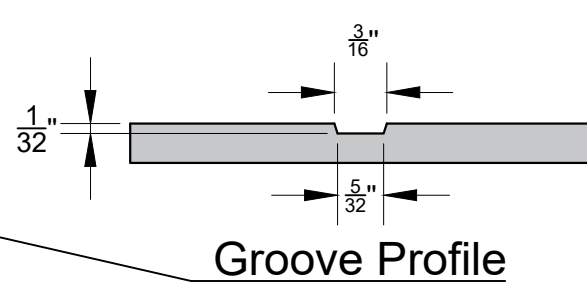

cut

For wall thickness less then 4-1/2" need to cut L-casing

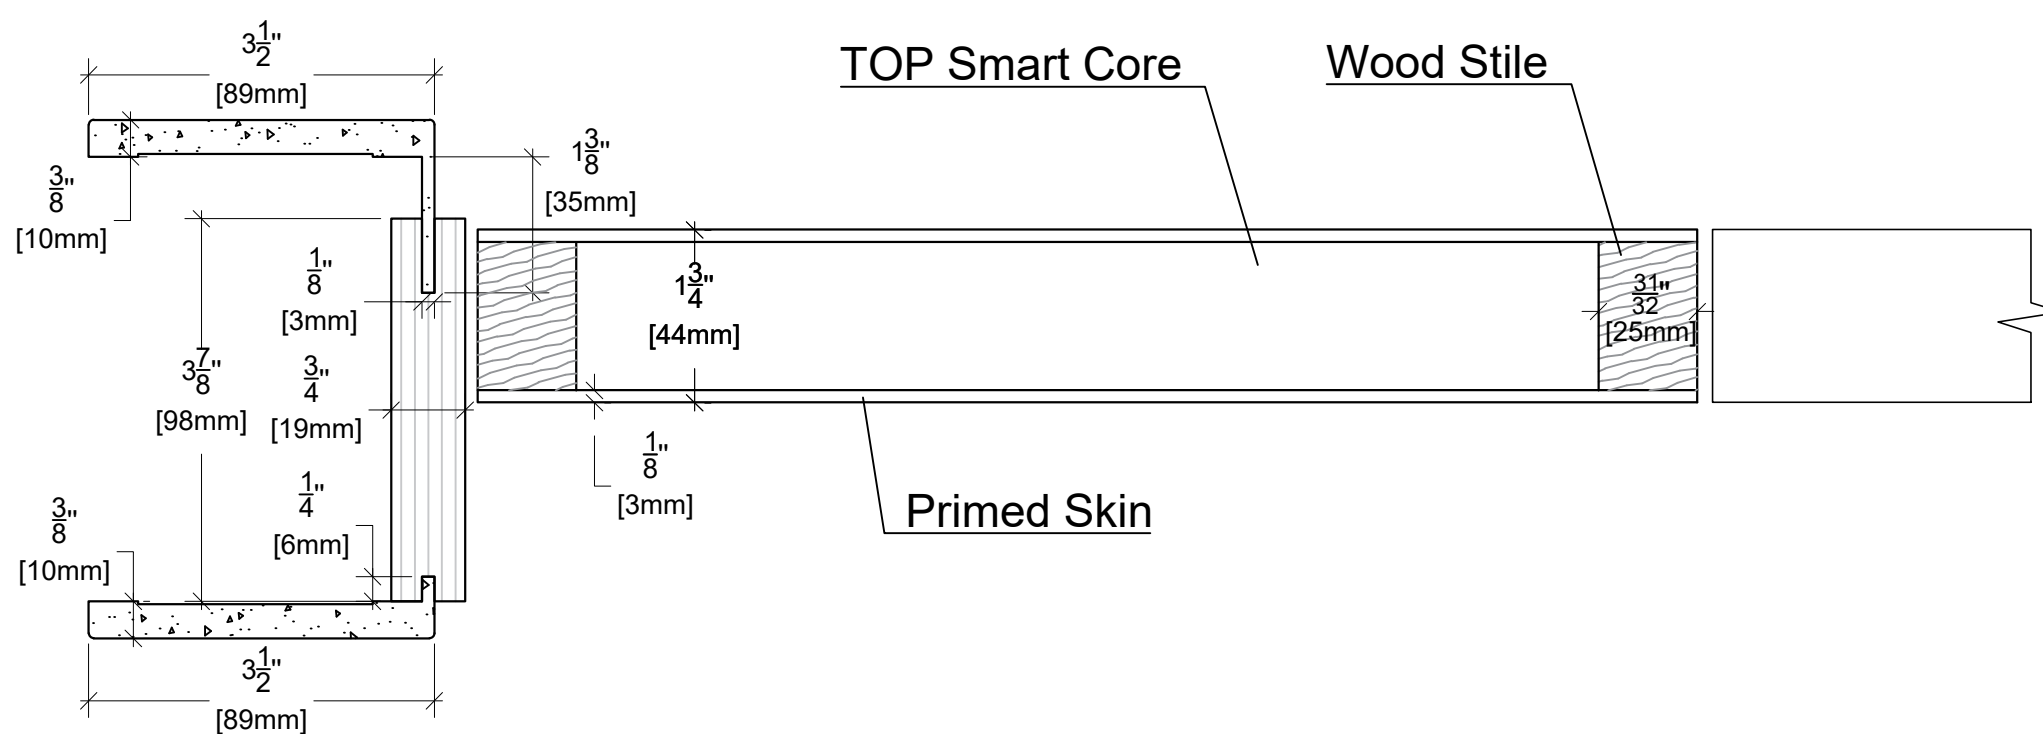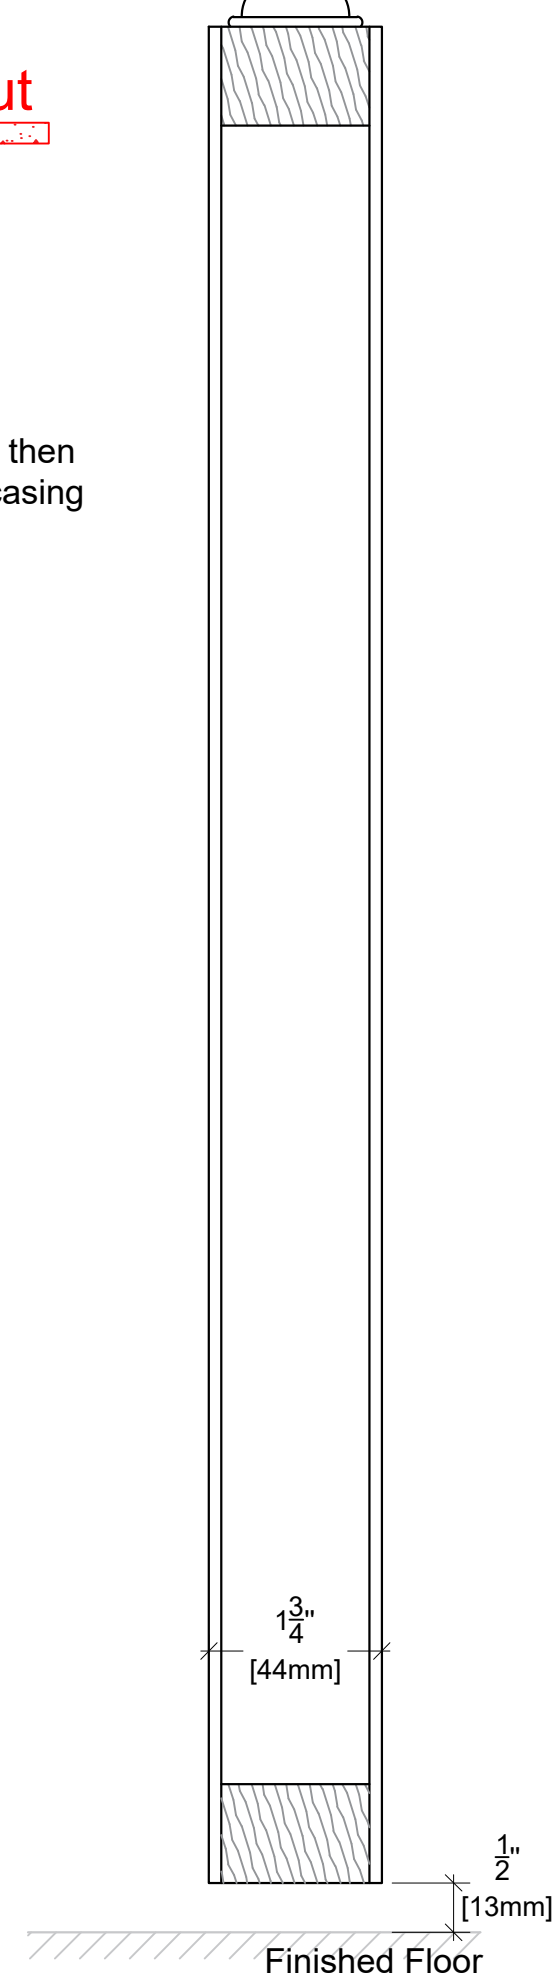

Model: Manhattan Swank - Tribeca
Configuration: Bi-fold 81"