
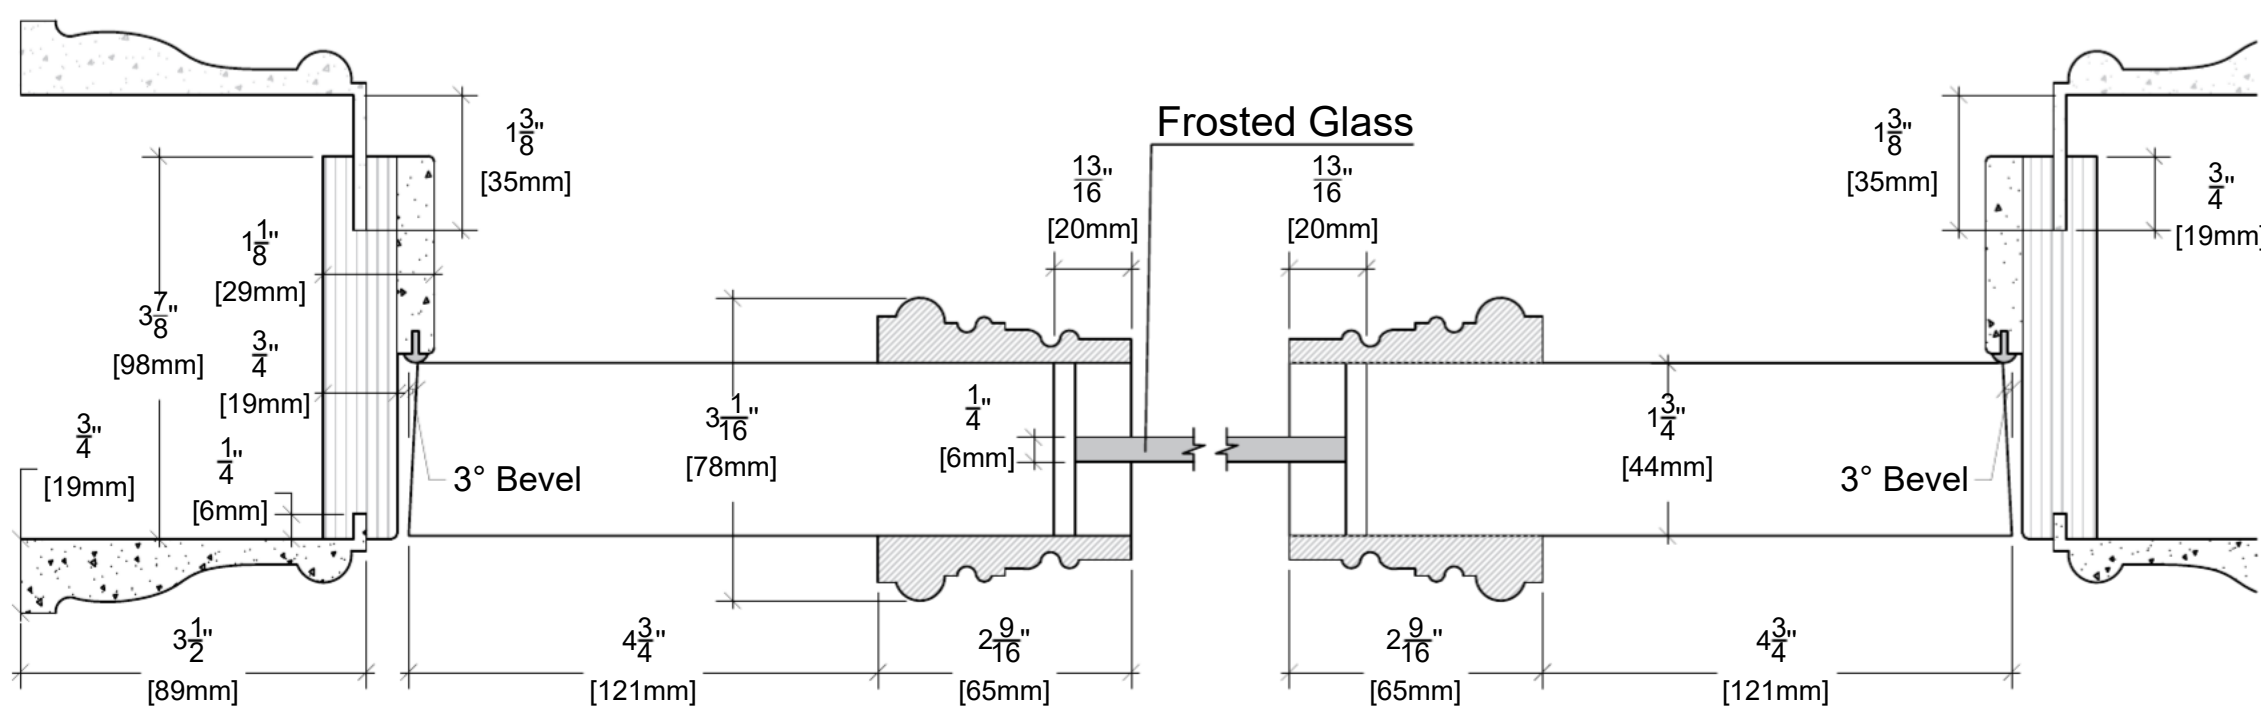


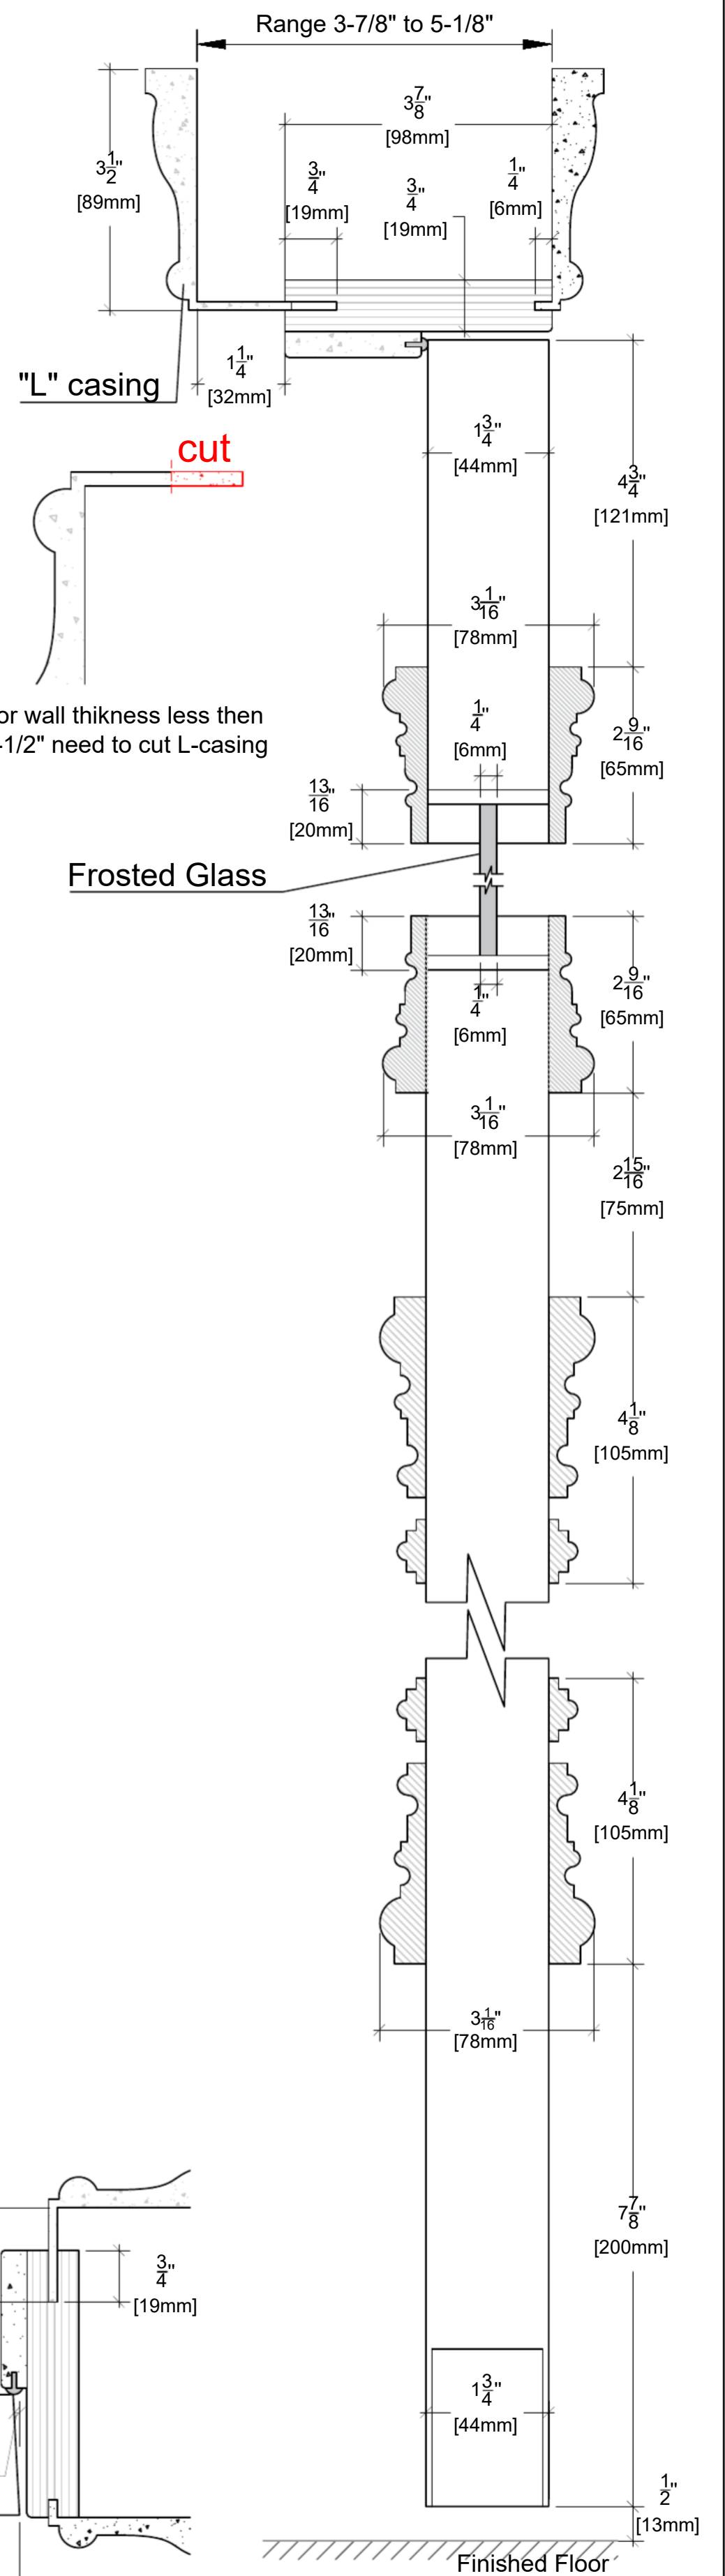

ALMES
DOORS

Configuration: Swing 80"